


Department of Urban Development & Building Construction (DUDBC)  
Regional Urban Development Project (RUDP)  
West Urban Corridor (WUC) Development Project  
Babarmahal, Kathmandu, Nepal

**Reviewed & Designed By :**  
DOHWA Engineering Co. Ltd.  
in Association with  
ERMIC (P.) Ltd., SILT Consultants (P.) Ltd., and  
DIGICON (P.) Ltd.  
Mid- Baneshwor, Kathmandu  
Tel: 01- 4589393


**Consultant**  
Team Leader : YOO CHANGMIN  
Reviewed By : YAGYA BAHADUR MALLA  
Designed By : MANJU MUNANKARMI

**Client**  
Approved By :  
Checked By :

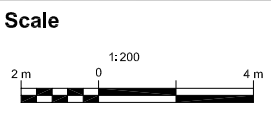

**Cross-Section**  
SHITALNAGAR-BHAWANIPUR-SOIYA  
ROAD  
CH 0+000 - 4+767.796 Km

REV : MAY 2024  
DRG NO : DM/RD/CS/1  
CHAINAGE : 0+000-0+160  
SHEET NO : 1

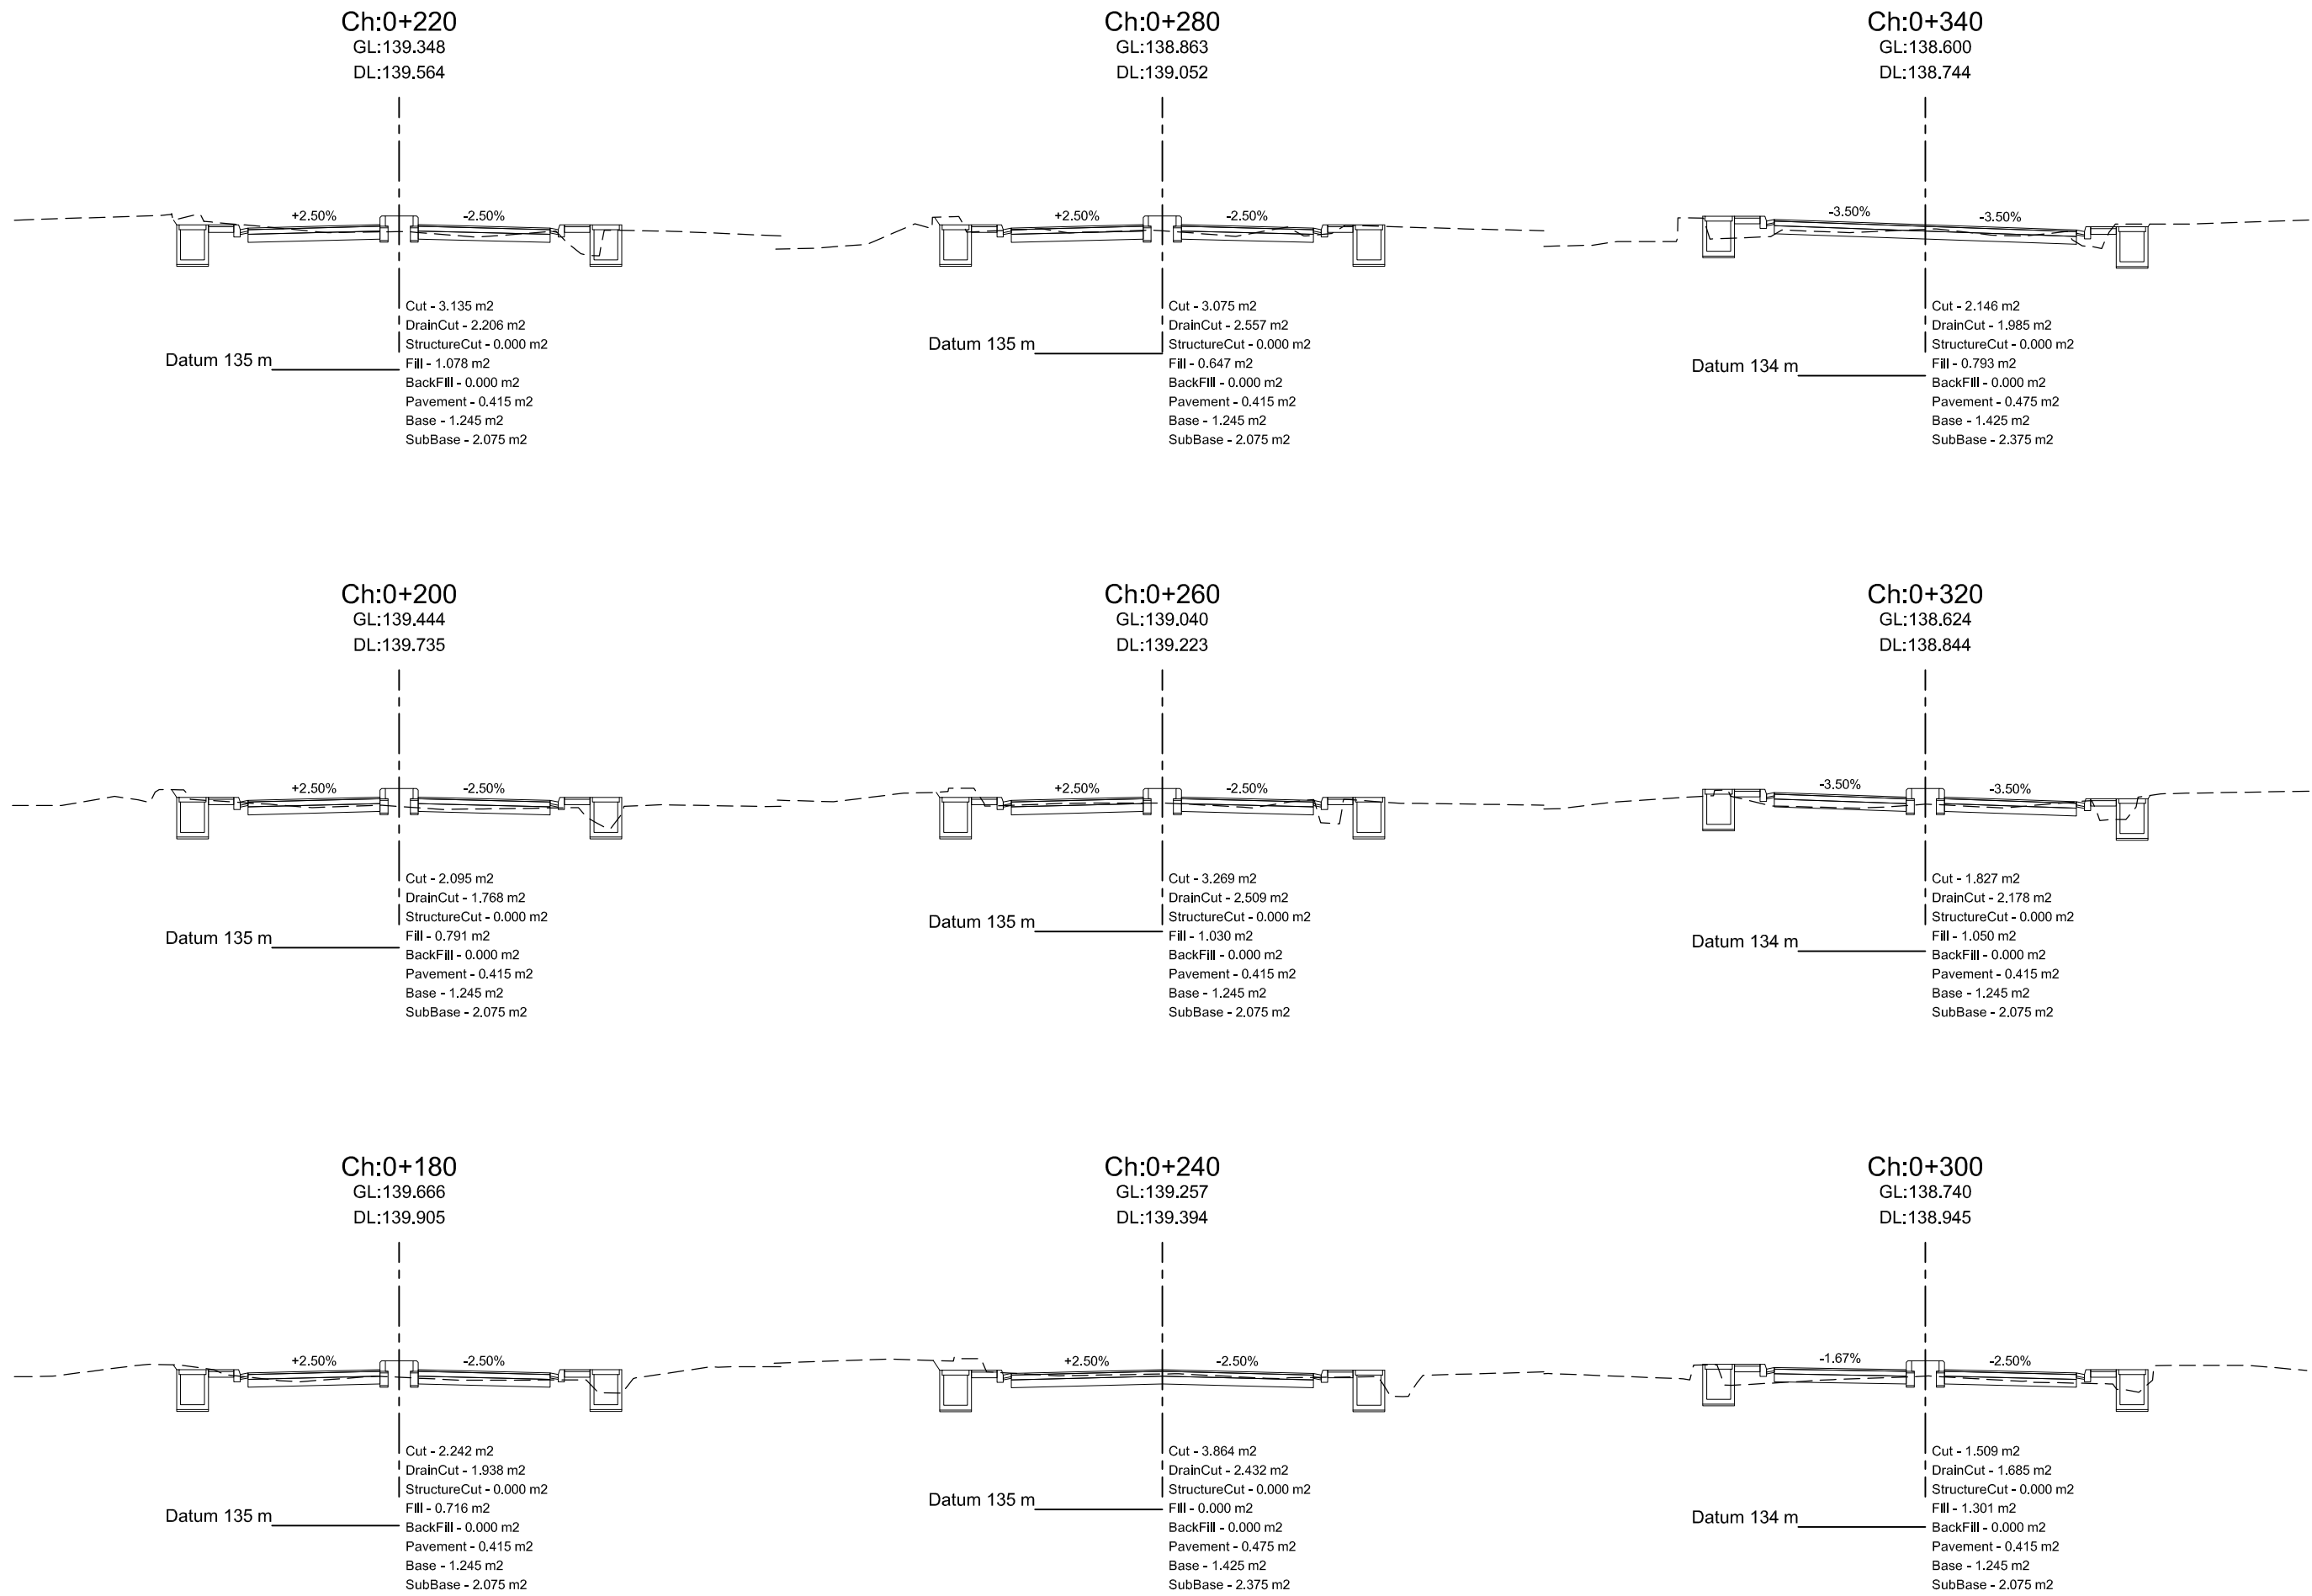


Department of Urban Development & Building Construction (DUDBC)  
Regional Urban Development Project (RUDP)  
West Urban Corridor (WUC) Development Project  
Babarmahal, Kathmandu, Nepal

**Reviewed & Designed By :**  
DOHWA Engineering Co. Ltd.  
in Association with  
ERMIC (P.) Ltd., SILT Consultants (P.) Ltd., and  
DIGICON (P.) Ltd.  
Mid-Baneshwor, Kathmandu  
Tel: 01-4589393


**Consultant**  
Team Leader : YOO CHANGMIN  
Reviewed By : YAGYA BAHADUR MALLA  
Designed By : MANJU MUNANKARMI

**Client**  
Approved By :  
Checked By :

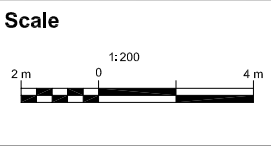

**Cross-Section**  
SHITALNAGAR-BHAWANIPUR-SOIYA  
ROAD  
CH 0+000 - 4+767.796 Km

REV : MAY 2024  
DRG NO : DM/RD/CS/2  
CHAINAGE : 0+180-0+340  
SHEET NO : 2

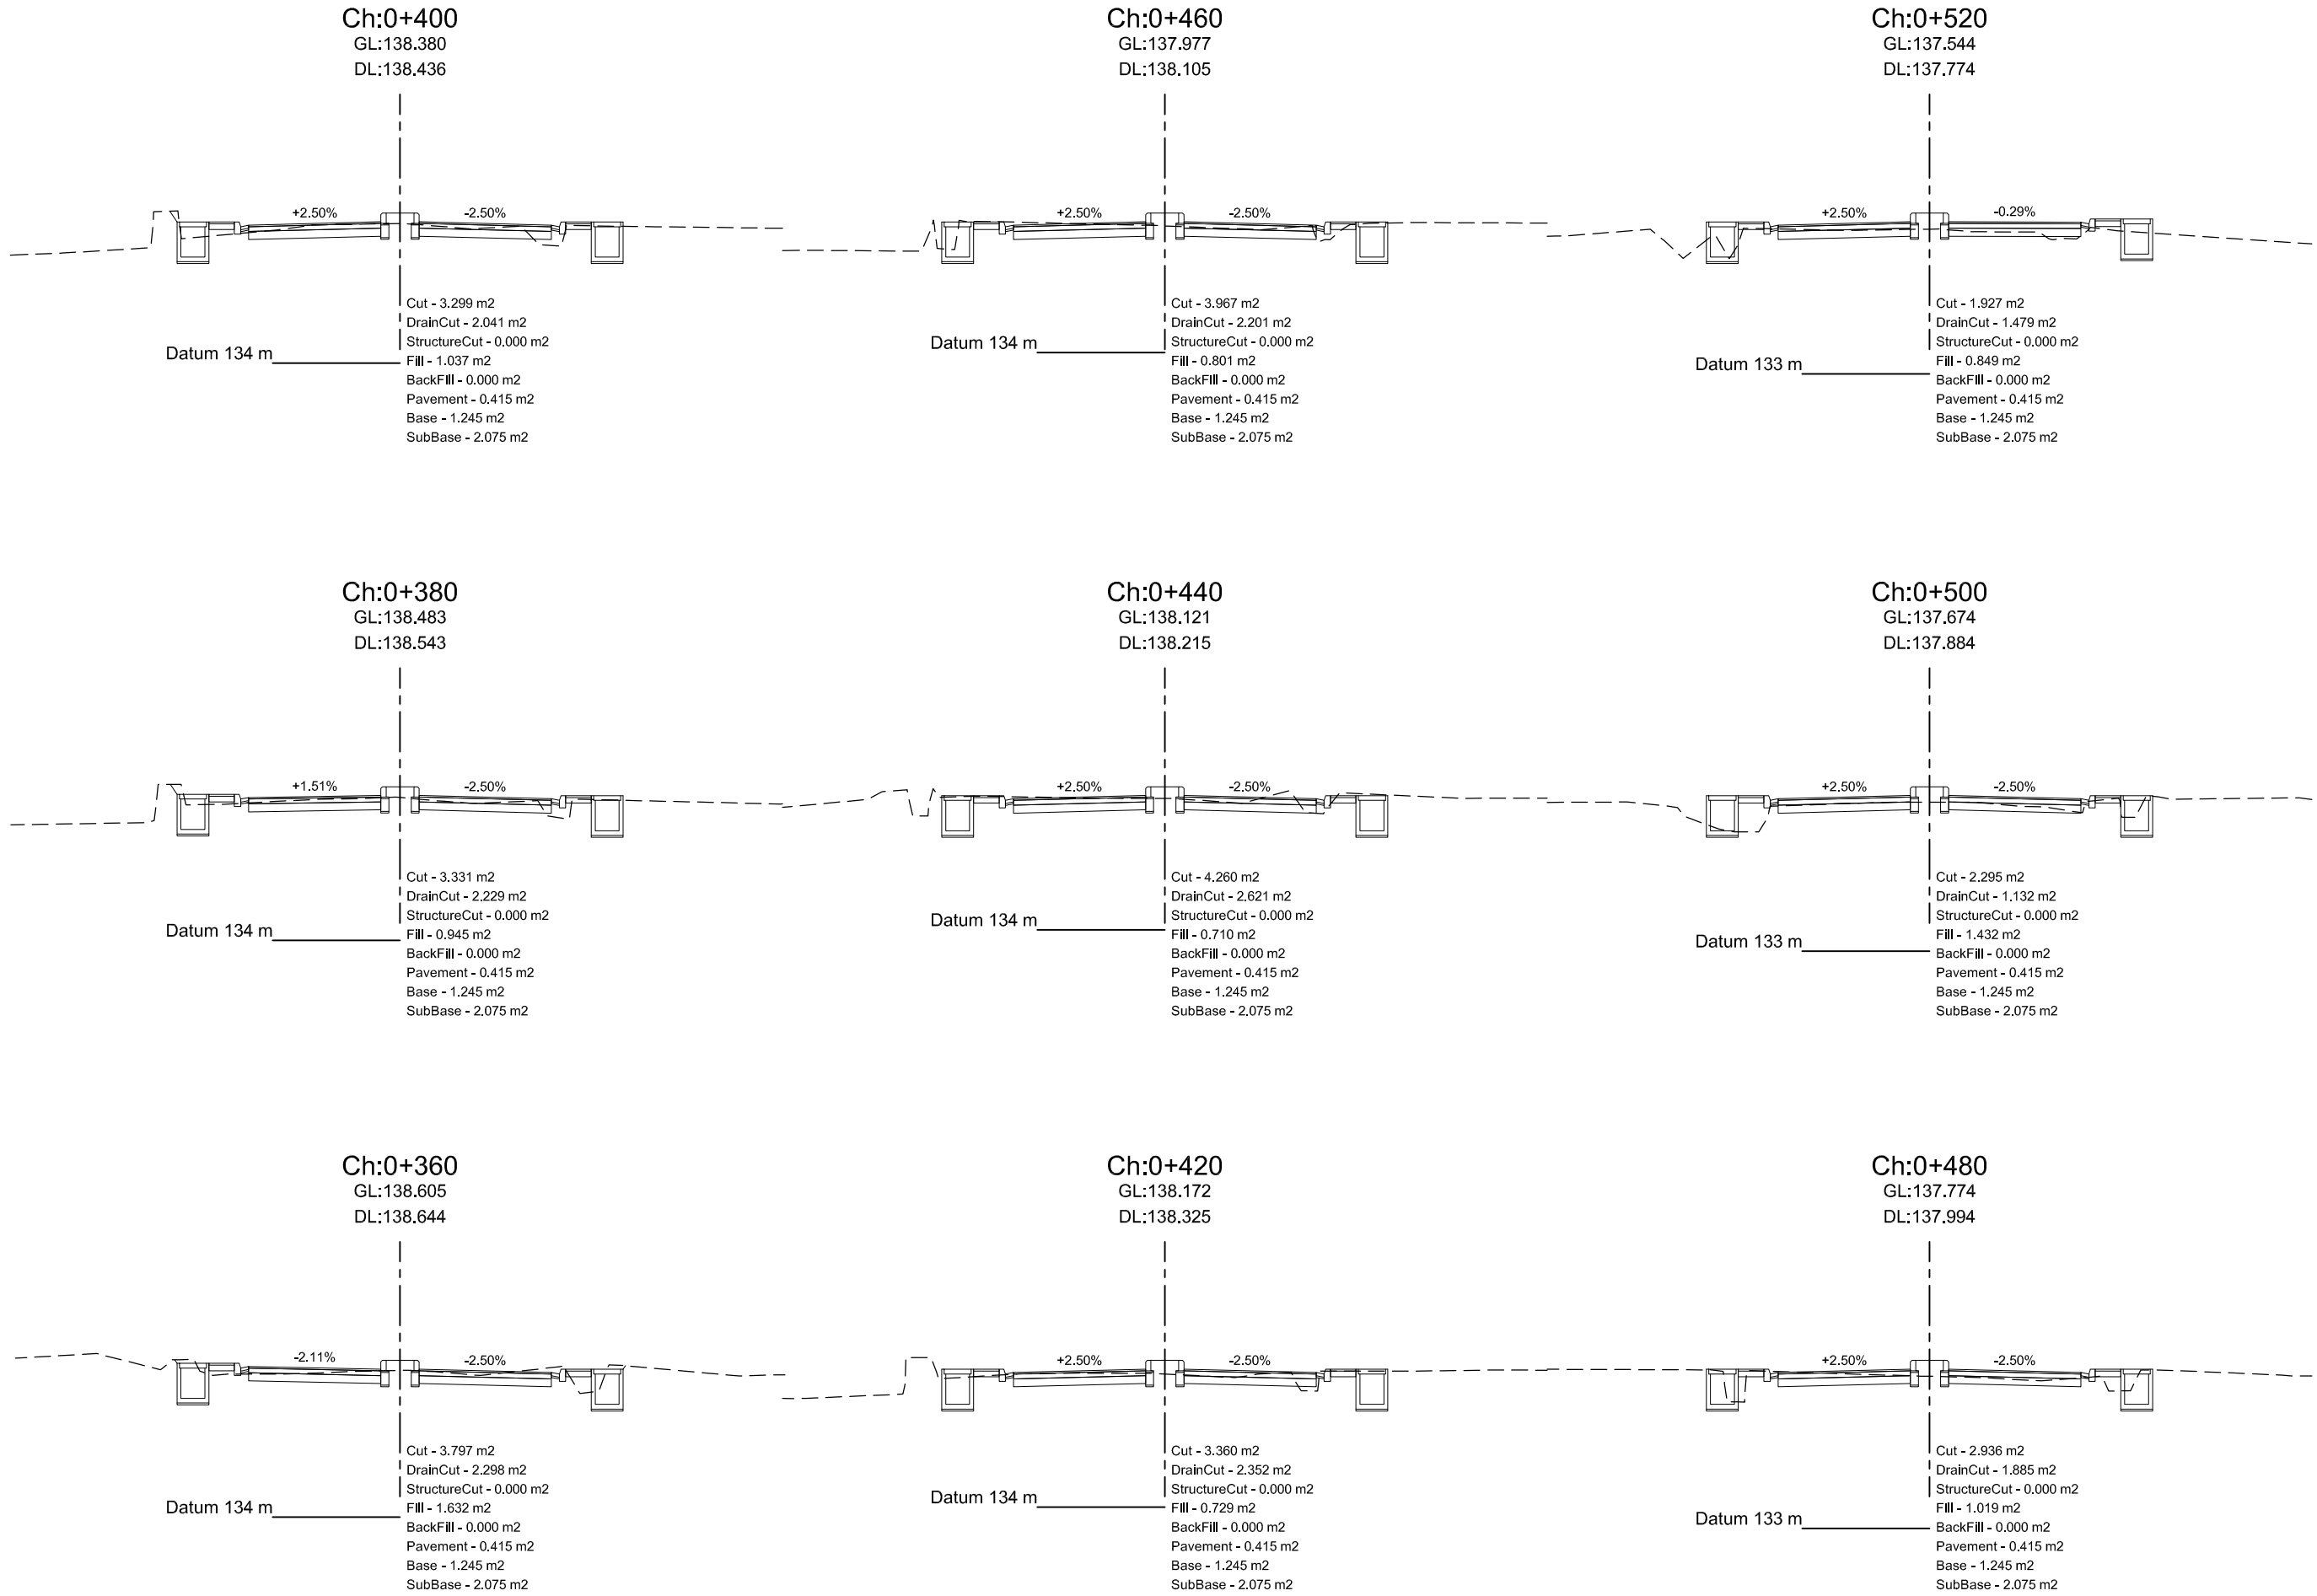


Department of Urban Development & Building Construction (DUDBC)  
**Regional Urban Development Project (RUDP)**  
 West Urban Corridor (WUC) Development Project  
 Babarmahal, Kathmandu, Nepal

**Reviewed & Designed By :**  
 DOHWA Engineering Co. Ltd.  
 in Association with  
 ERMC (P.) Ltd., SILT Consultants (P.) Ltd., and  
 DIGICON (P.) Ltd.  
 Mid- Baneshwor, Kathmandu  
 Tel: 01-4589393


**Consultant**  
**Team Leader :** YOO CHANGMIN  
**Reviewed By :** YAGYA BAHADUR MALLA  
**Designed By :** MANJU MUNANKARMI

**Client**  
**Approved By :**  
**Checked By :**

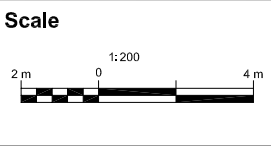

**Cross-Section**  
**SHITALNAGAR-BHAWANIPUR-SOIYA ROAD**  
 CH 0+000 - 4+767.796 Km

**REV** : MAY 2024  
**DRG NO** : DM/RD/CS/3  
**CHAINAGE** : 0+360-0+520  
**SHEET NO** : 3

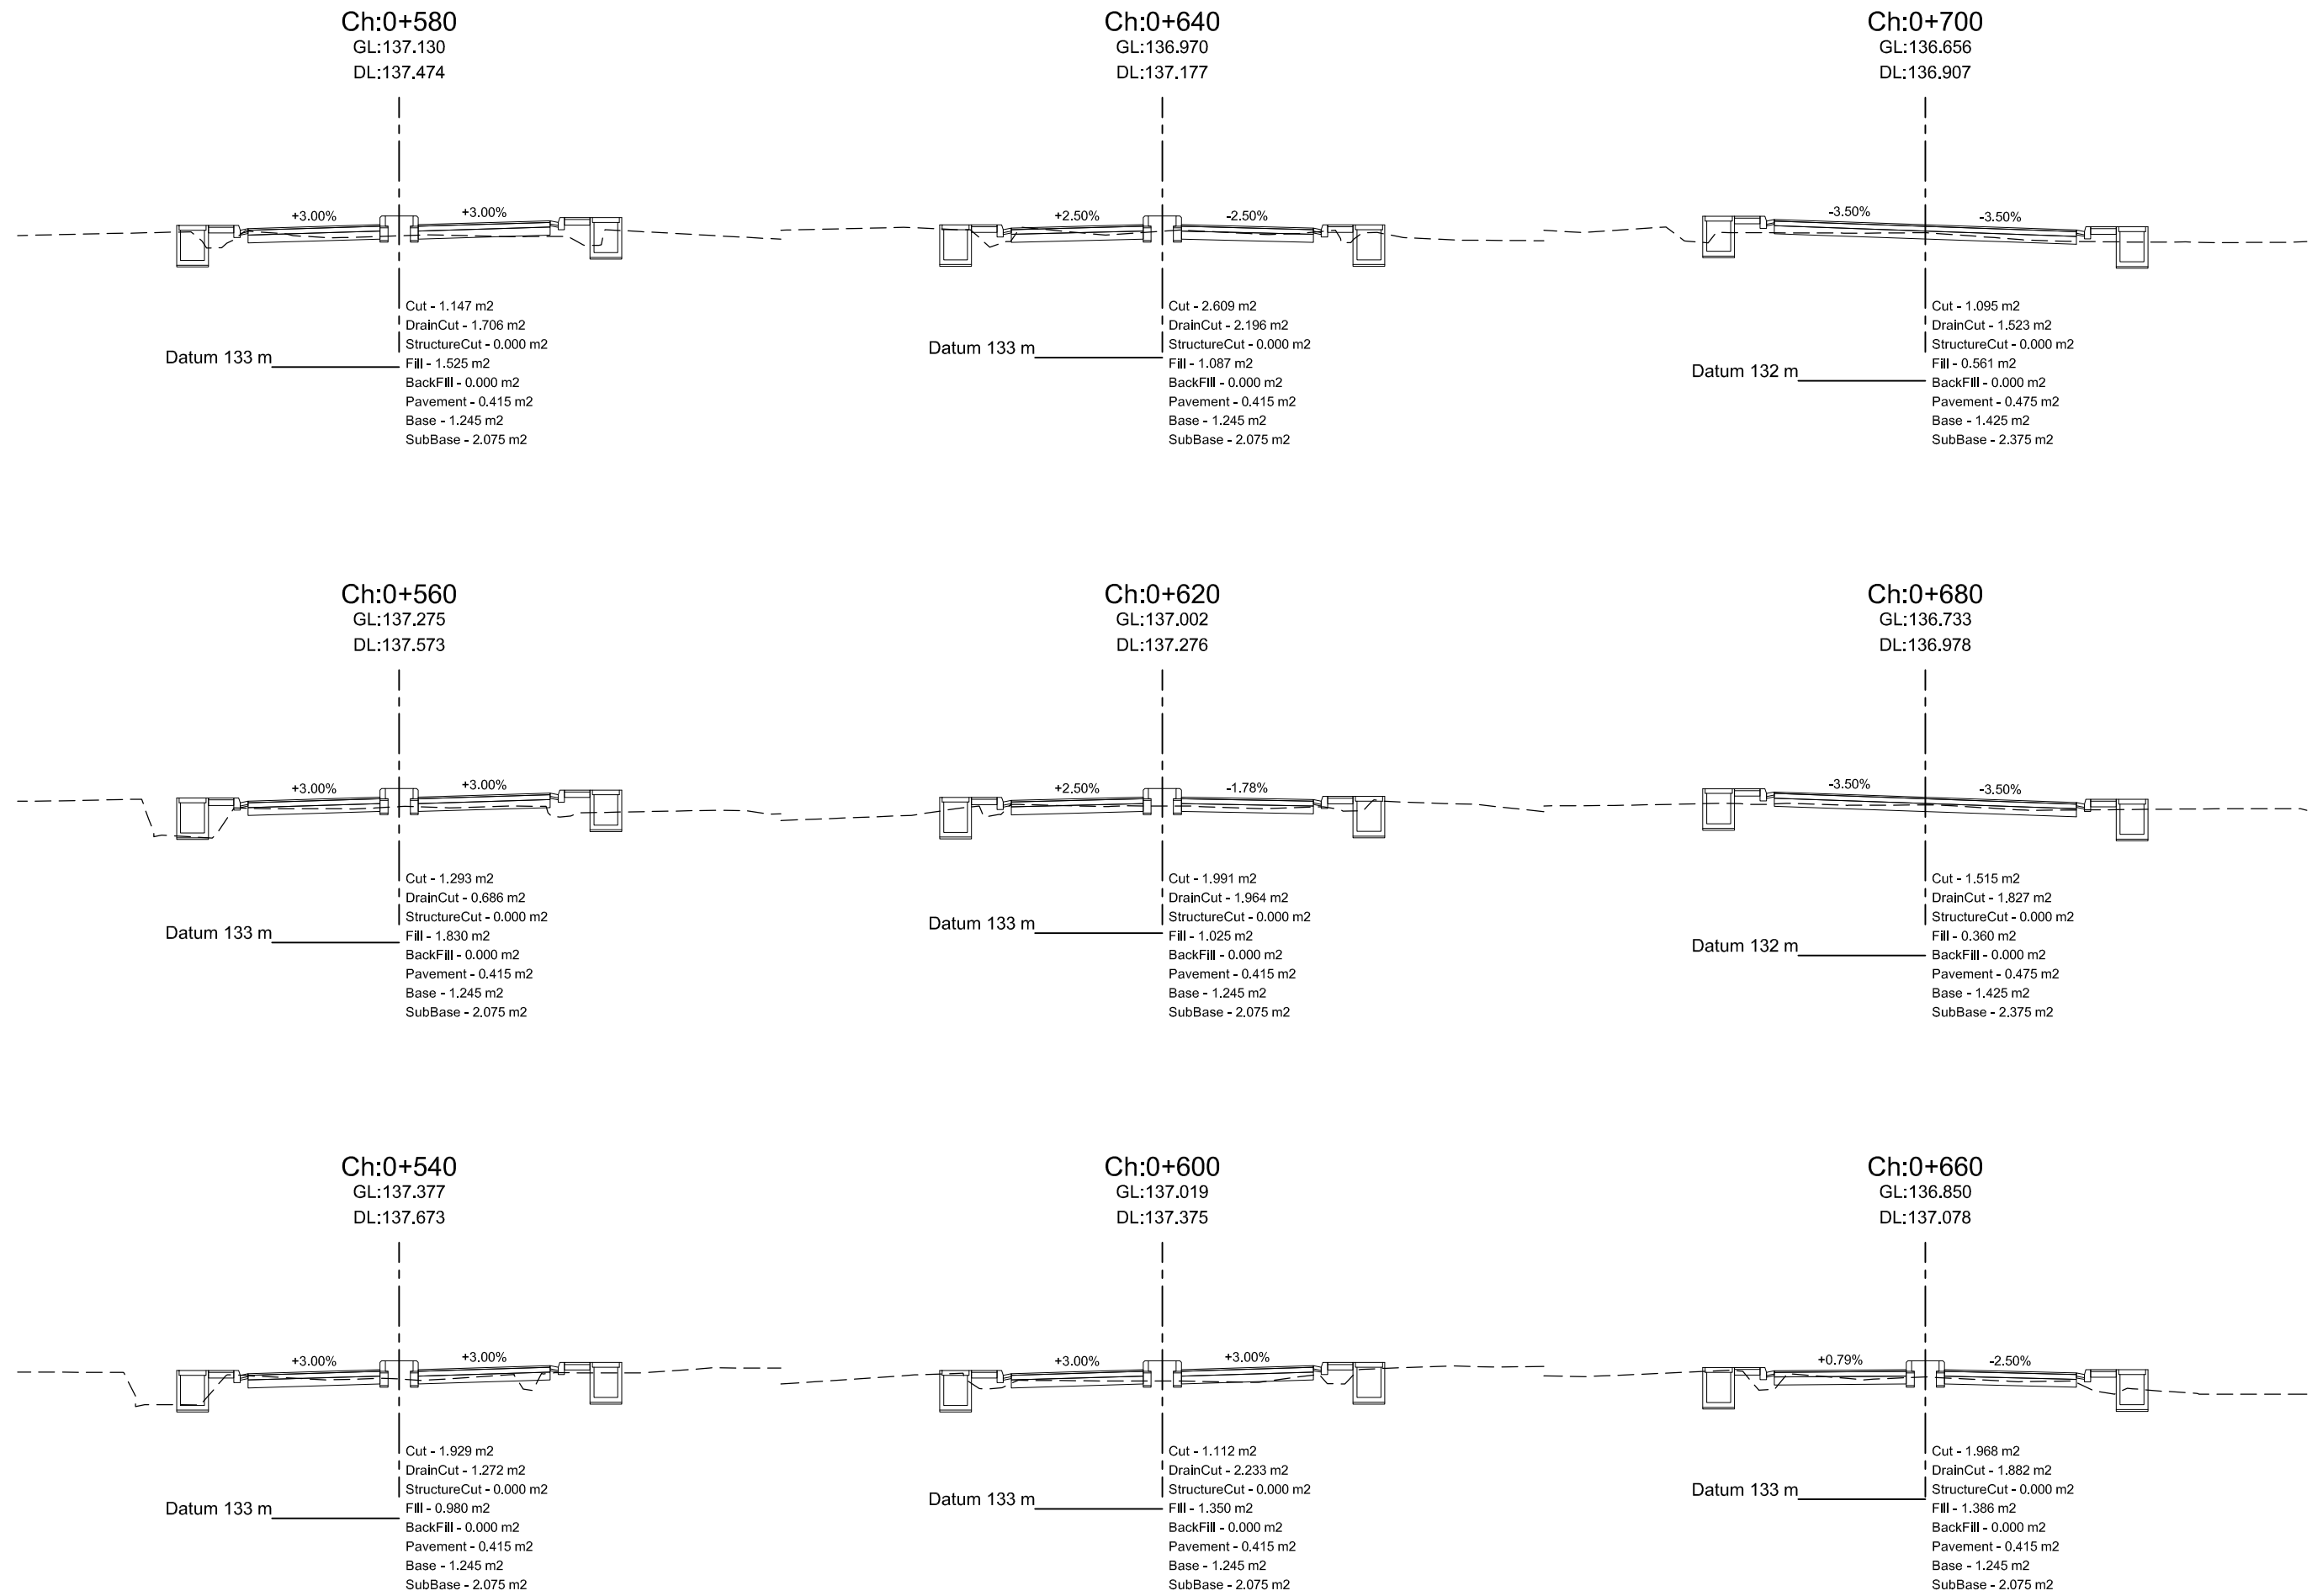


Department of Urban Development & Building Construction (DUDBC)  
Regional Urban Development Project (RUDP)  
West Urban Corridor (WUC) Development Project  
Babarmahal, Kathmandu, Nepal

**Reviewed & Designed By :**  
DOHWA Engineering Co. Ltd.  
in Association with  
ERMIC (P.) Ltd., SILT Consultants (P.) Ltd., and  
DIGICON (P.) Ltd.  
Mid-Baneshwor, Kathmandu  
Tel: 01-4589393

**Consultant**  
**Team Leader :** YOO CHANGMIN  
**Reviewed By :** YAGYA BAHADUR MALLA  
**Designed By :** MANJU MUNANKARMI




**Client**  
**Approved By :**  
**Checked By :**

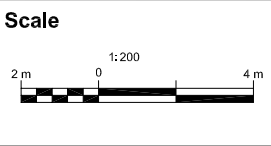

**Cross-Section**  
**SHITALNAGAR-BHAWANIPUR-SOIYA ROAD**  
**CH 0+000 - 4+767.796 Km**

**REV** : MAY 2024  
**DRG NO** : DM/RD/CS/4  
**CHAINAGE** : 0+540-0+700  
**SHEET NO** : 4



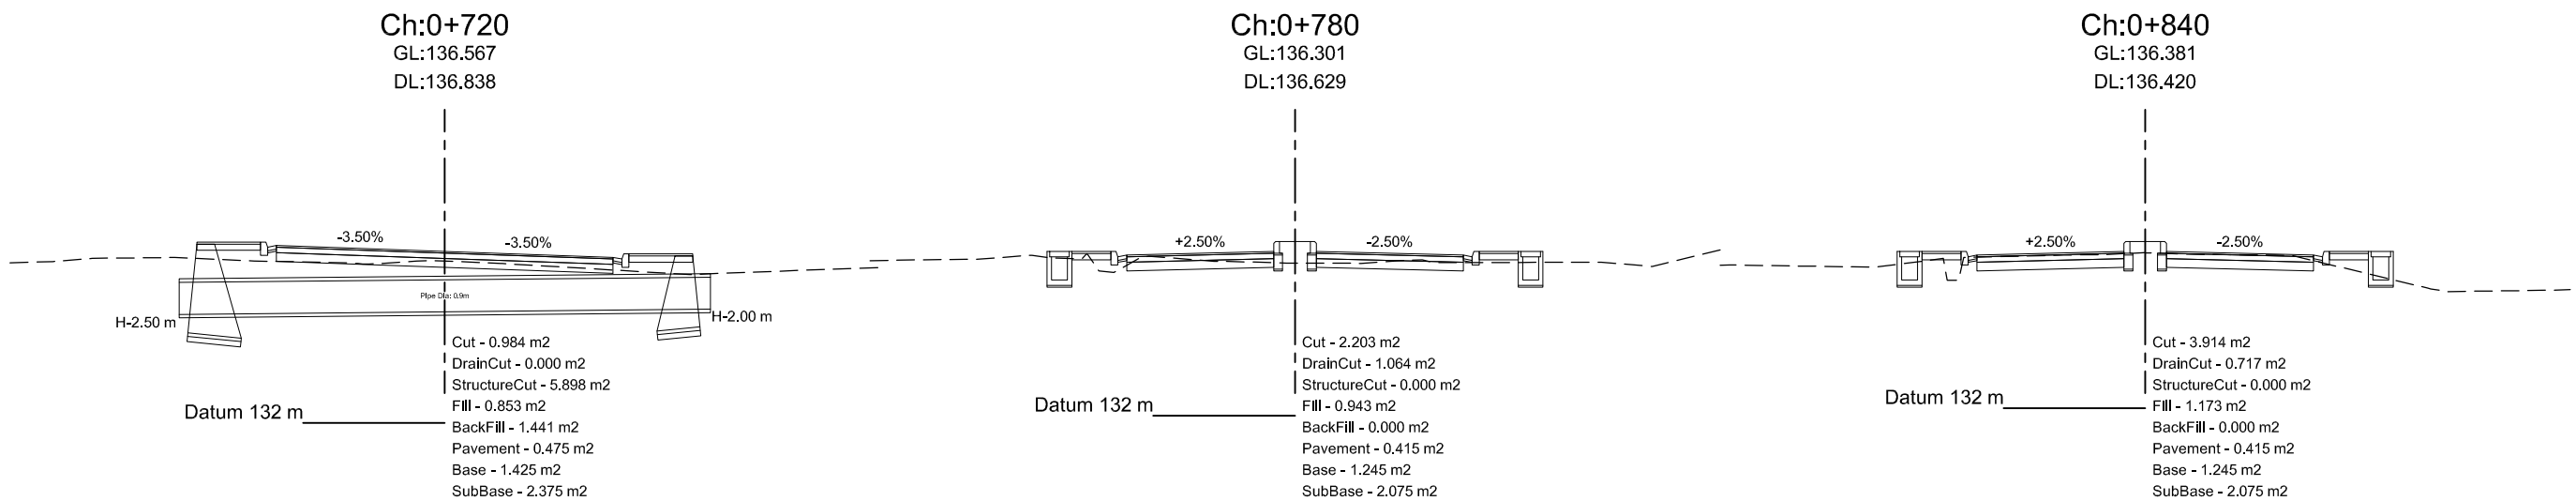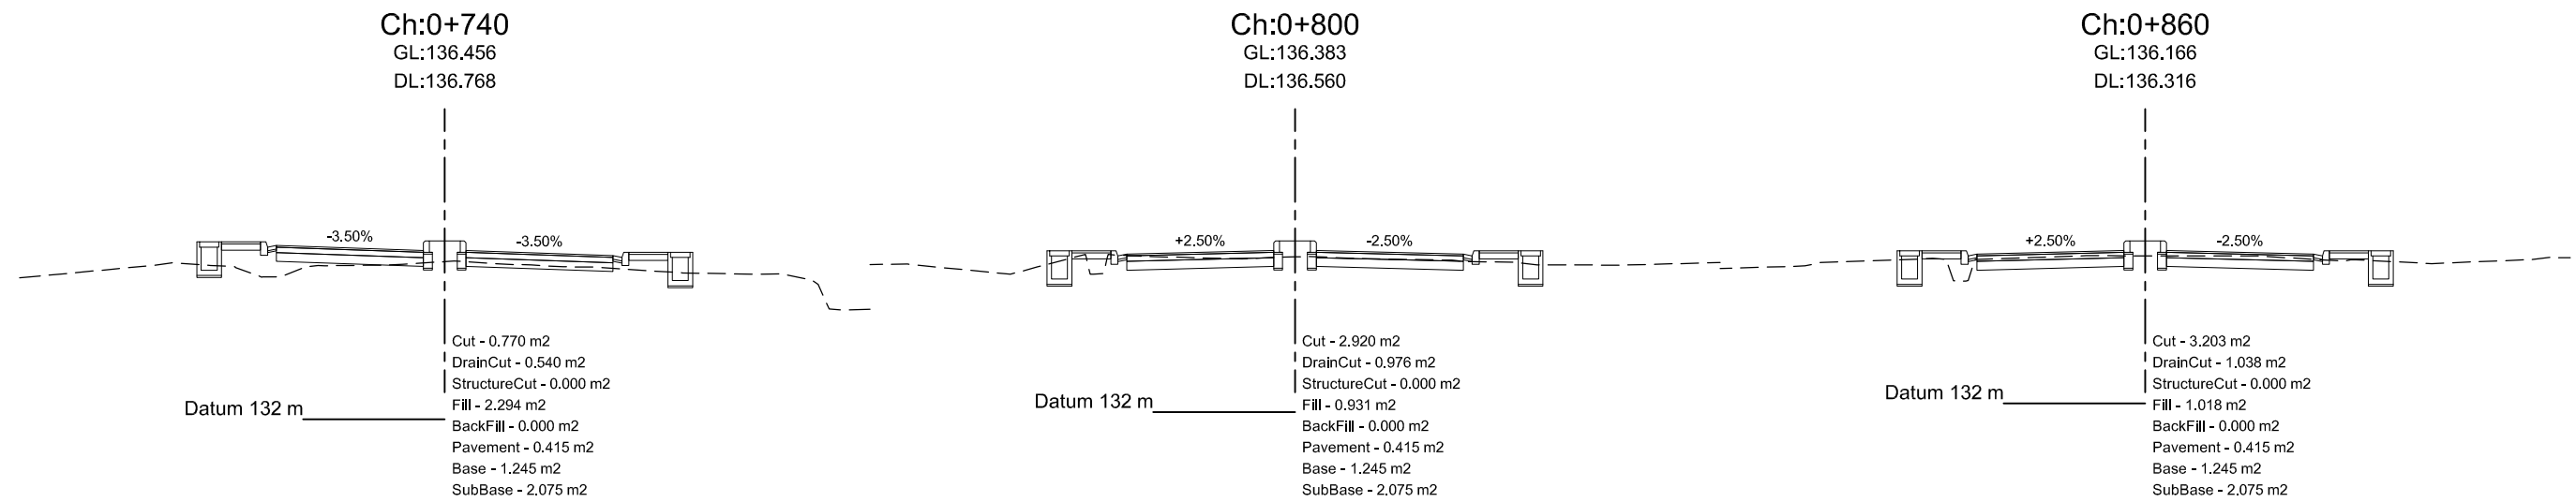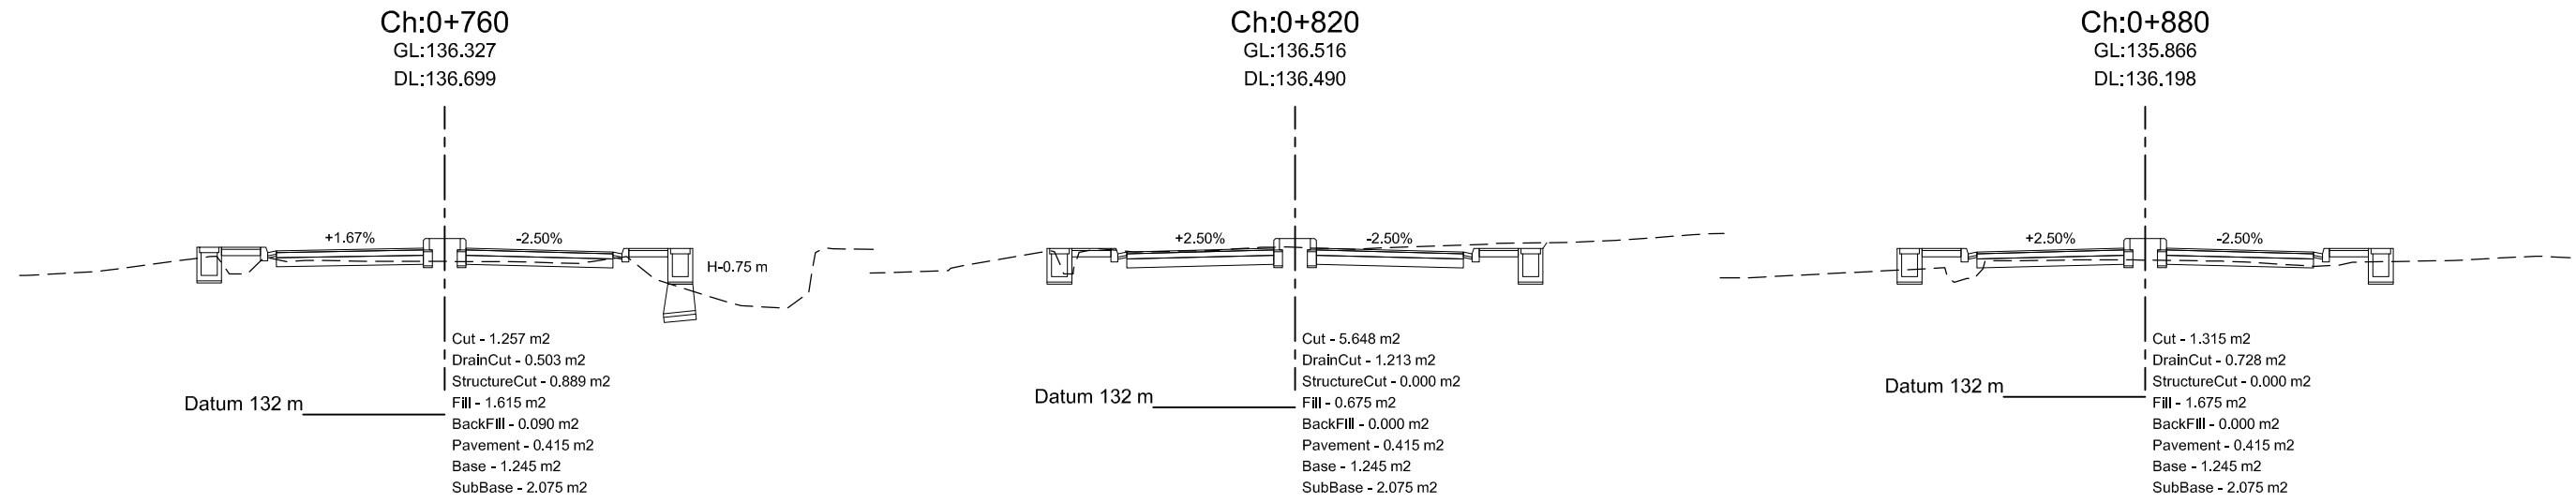


Department of Urban Development & Building  
Construction (DUDBC)  
**Regional Urban Development Project (RUDP)**  
West Urban Corridor (WUC) Development Project  
Babarmahal, Kathmandu, Nepal

**Reviewed & Designed By :**  
DOHWA Engineering Co. Ltd.  
in Association with  
ERMIC (P.) Ltd., SILT Consultants (P.) Ltd., and  
DIGICON (P.) Ltd.  
Mid- Baneshwor, Kathmandu  
Tel: 01-4589393

**Consultant**  
**Team Leader :** YOO CHANGMIN  
**Reviewed By :** YAGYA BAHADUR MALLA  
**Designed By :** MANJU MUNANKARMI

**Client**  
**Approved By :**  
**Checked By :**

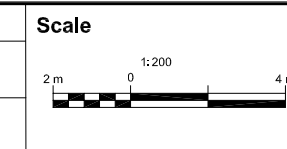

**Cross-Section**  
**SHITALNAGAR-BHAWANIPUR-SOIYA**  
**ROAD**  
**CH 0+000 - 4+767.796 Km**

**REV : MAY 2024**  
**DRG NO : DM/RD/CS/5**  
**CHAINAGE : 0+720-0+880**  
**SHEET NO : 5**




Department of Urban Development & Building Construction (DUDBC)  
**Regional Urban Development Project (RUDP)**  
 West Urban Corridor (WUC) Development Project  
 Babarmahal, Kathmandu, Nepal

**Reviewed & Designed By :**  
 DOHWA Engineering Co. Ltd.  
 in Association with  
 ERMC (P.) Ltd., SILT Consultants (P.) Ltd., and  
 DIGICON (P.) Ltd.  
 Mid- Baneshwor, Kathmandu  
 Tel: 01- 4589393




**Consultant**  
**Team Leader :** YOO CHANGMIN  
**Reviewed By :** YAGYA BAHADUR MALLA  
**Designed By :** MANJU MUNANKARMI

**Client**  
**Approved By :**  
**Checked By :**

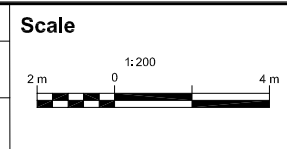

**Cross-Section**  
**SHITALNAGAR-BHAWANIPUR-SOIYA ROAD**  
 CH 0+000 - 4+767.796 Km

**REV** : MAY 2024  
**DRG NO** : DM/RD/CS/6  
**CHAINAGE** : 0+900-1+040  
**SHEET NO** : 6

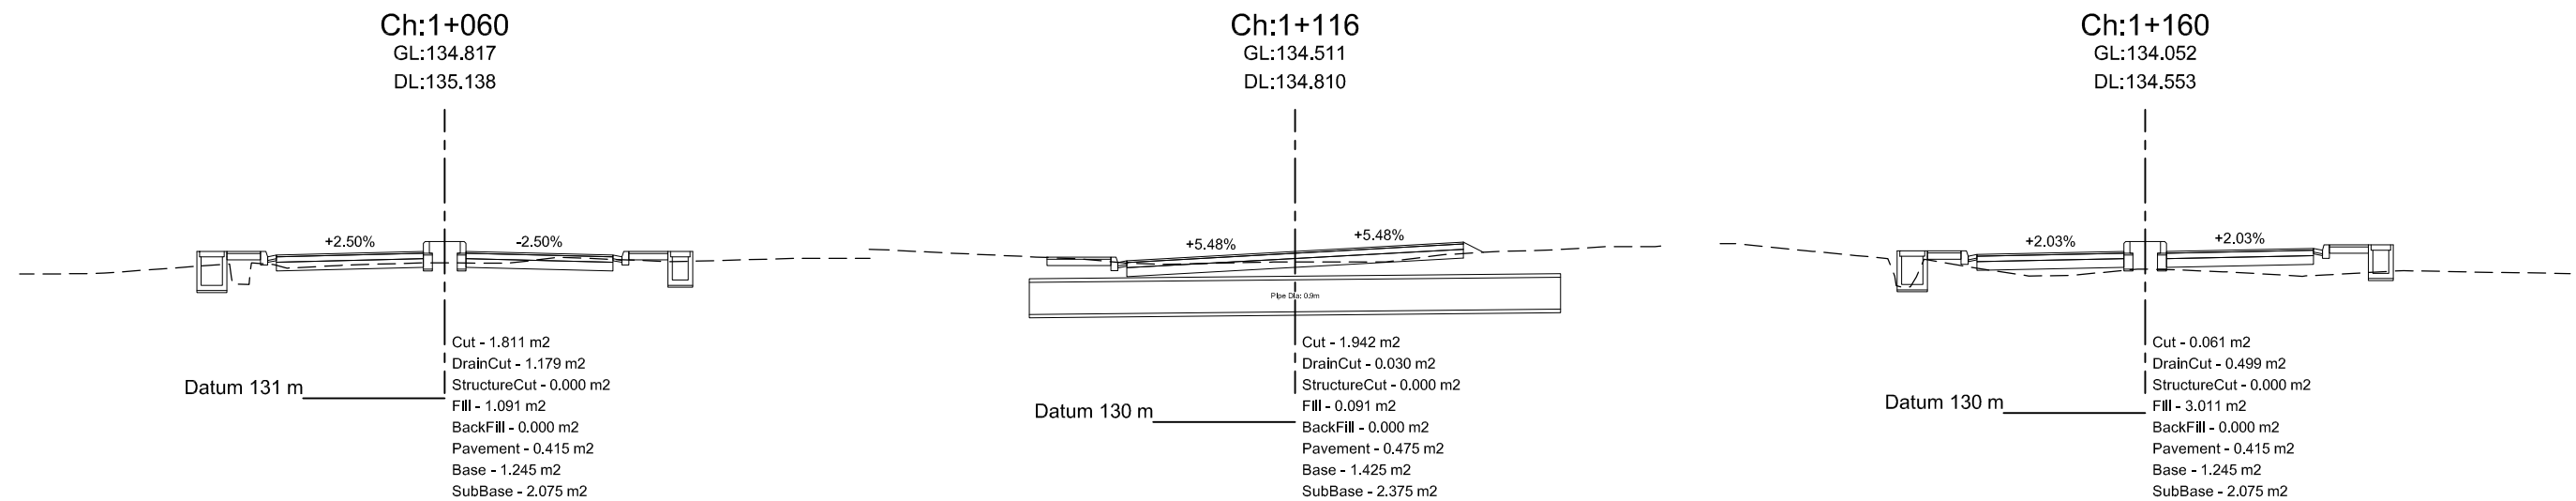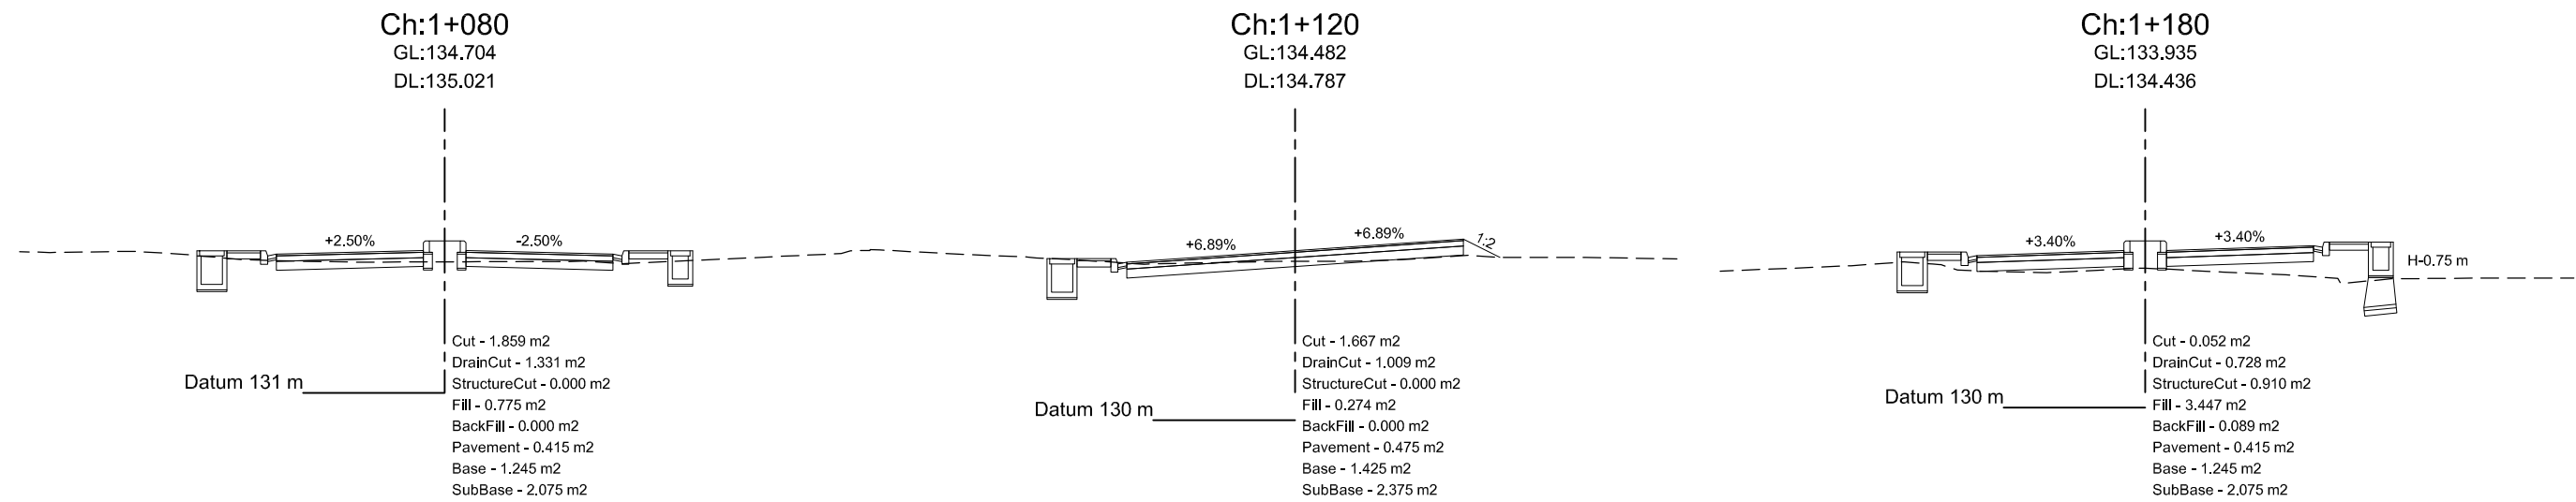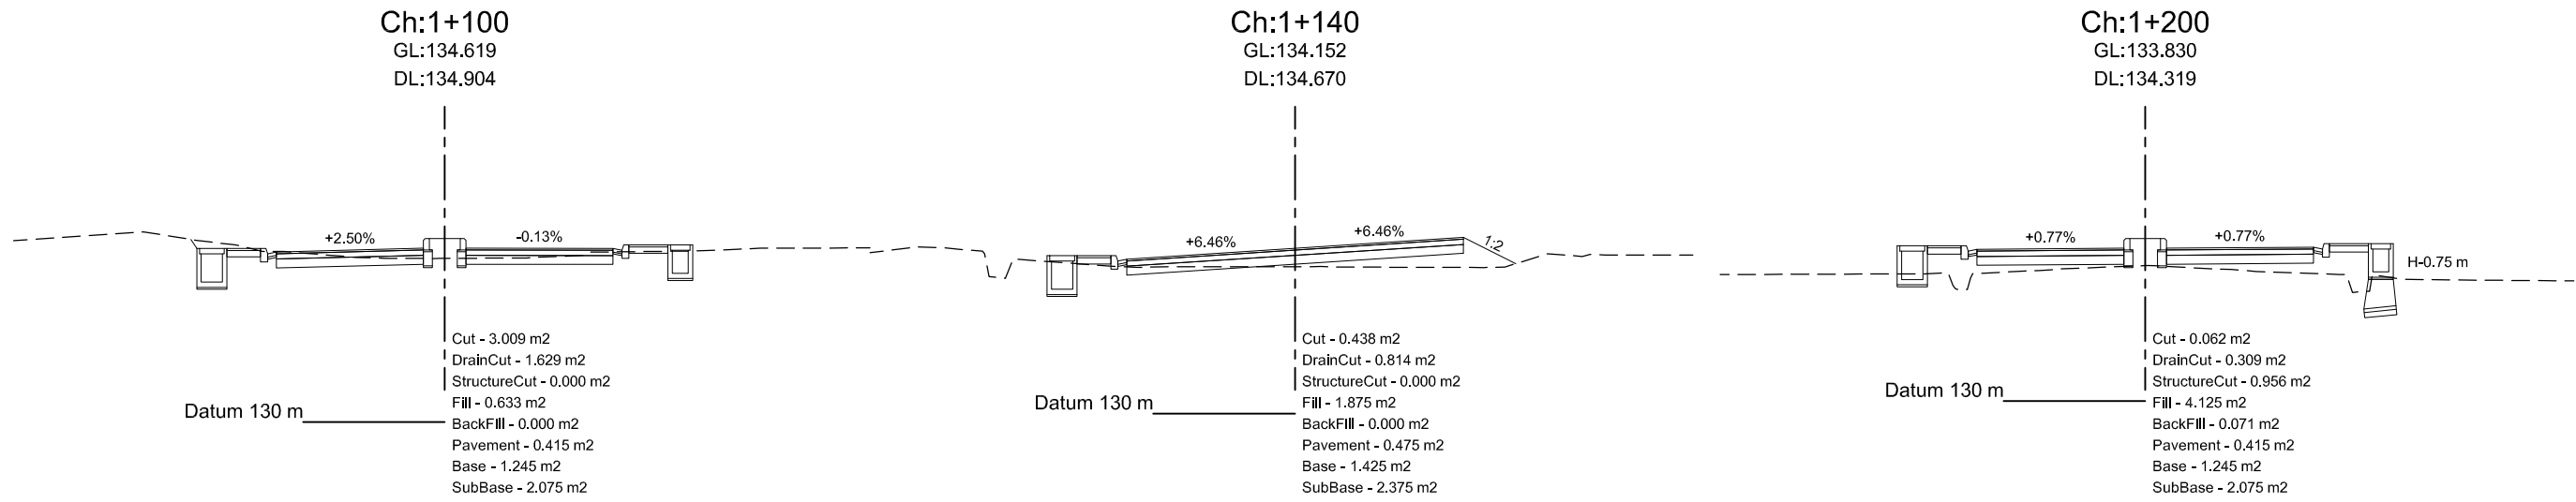


Department of Urban Development & Building Construction (DUDBC)  
Regional Urban Development Project (RUDP)  
West Urban Corridor (WUC) Development Project  
Babarmahal, Kathmandu, Nepal

**Reviewed & Designed By :**  
DOHWA Engineering Co. Ltd.  
in Association with  
ERMIC (P.) Ltd., SILT Consultants (P.) Ltd., and  
DIGICON (P.) Ltd.  
Mid-Baneshwor, Kathmandu  
Tel: 01-4589393


**Consultant**  
Team Leader : YOO CHANGMIN  
Reviewed By : YAGYA BAHADUR MALLA  
Designed By : MANJU MUNANKARMI




**Client**  
Approved By :  
Checked By :

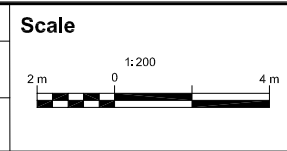

**Cross-Section**  
SHITALNAGAR-BHAWANIPUR-SOIYA  
ROAD  
CH 0+000 - 4+767.796 Km

REV : MAY 2024  
DRG NO : DM/RD/CS/7  
CHAINAGE : 1+060-1+200  
SHEET NO : 7

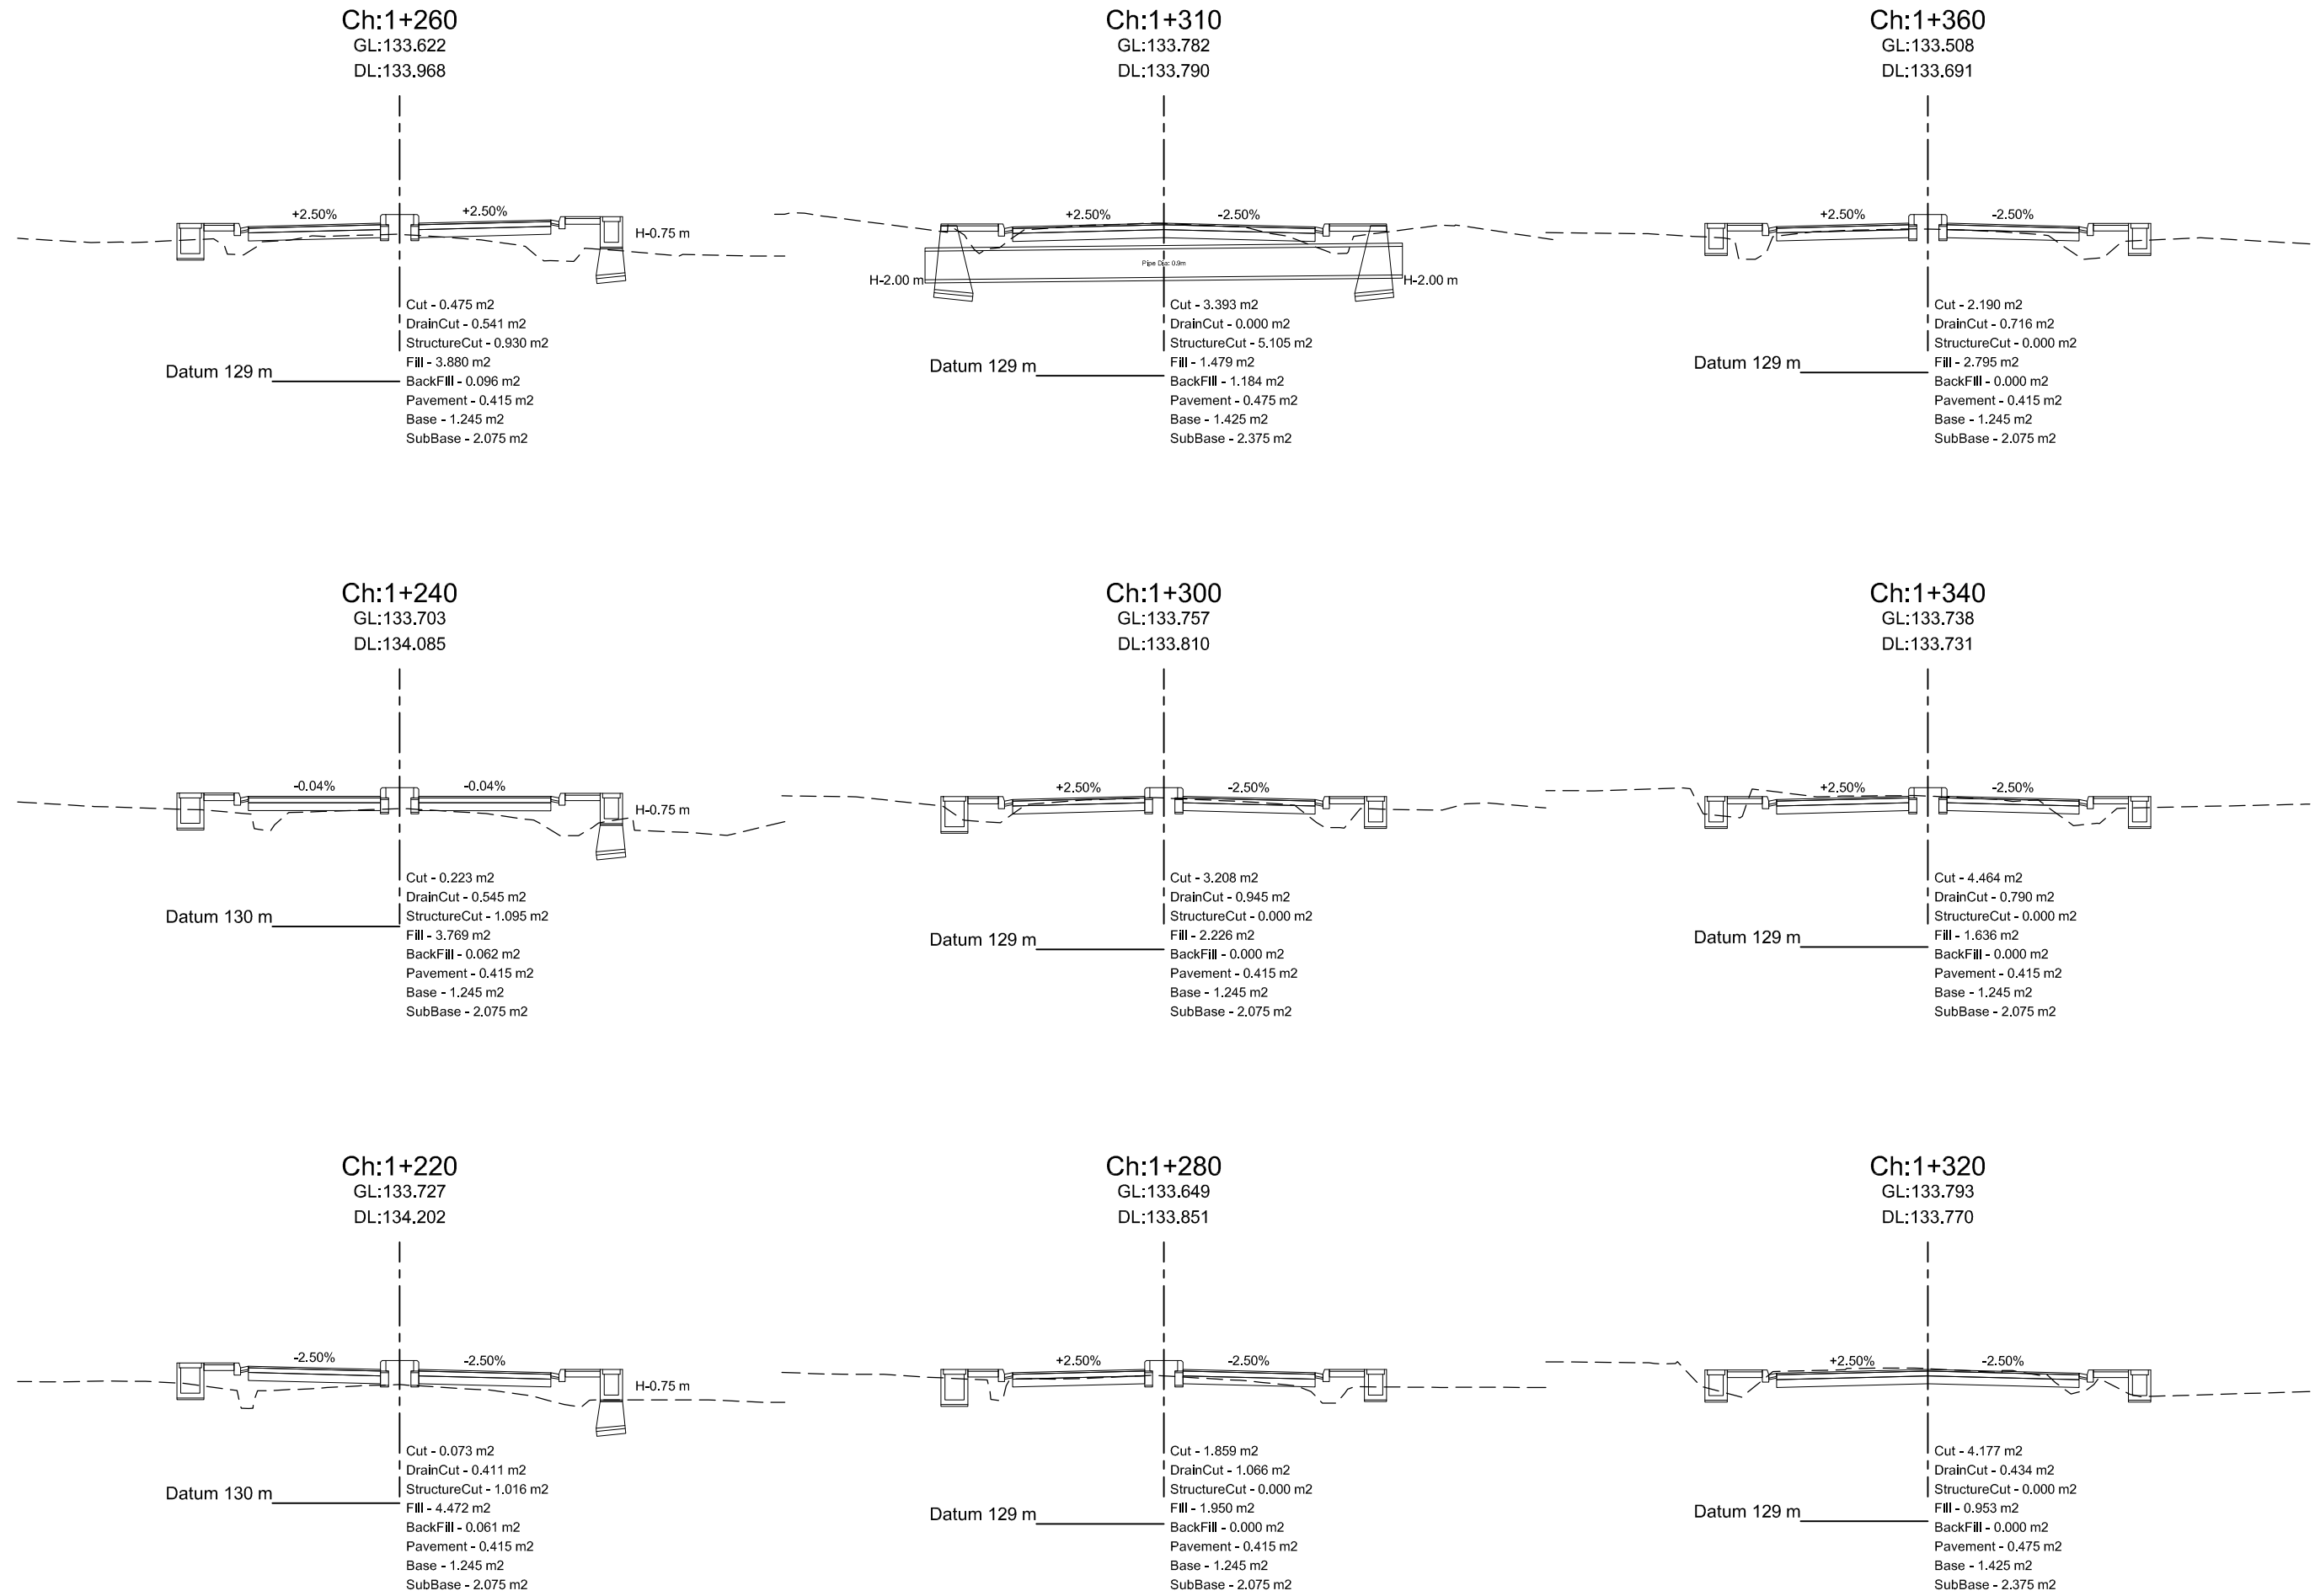

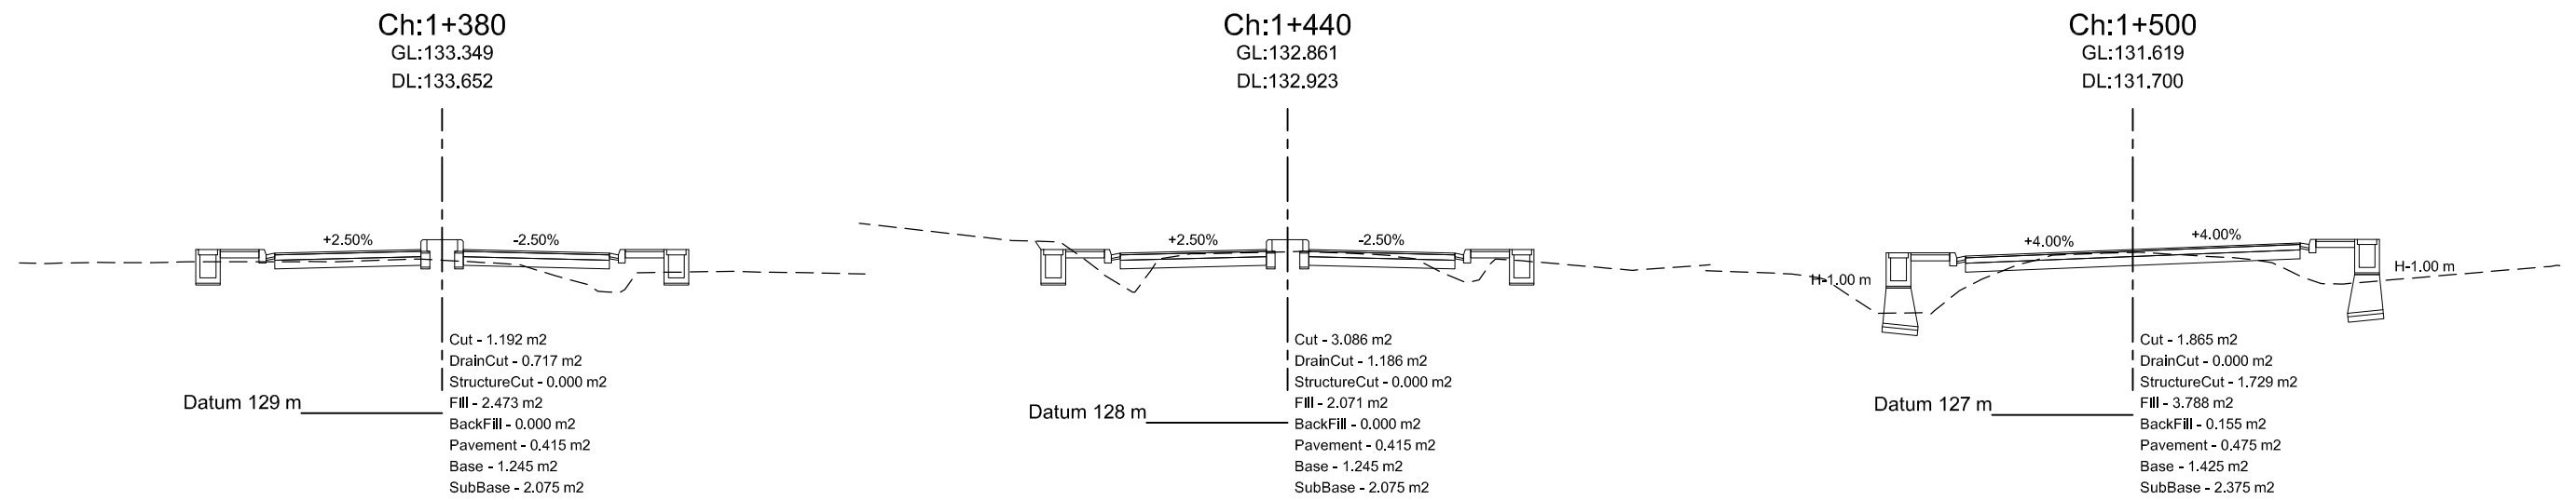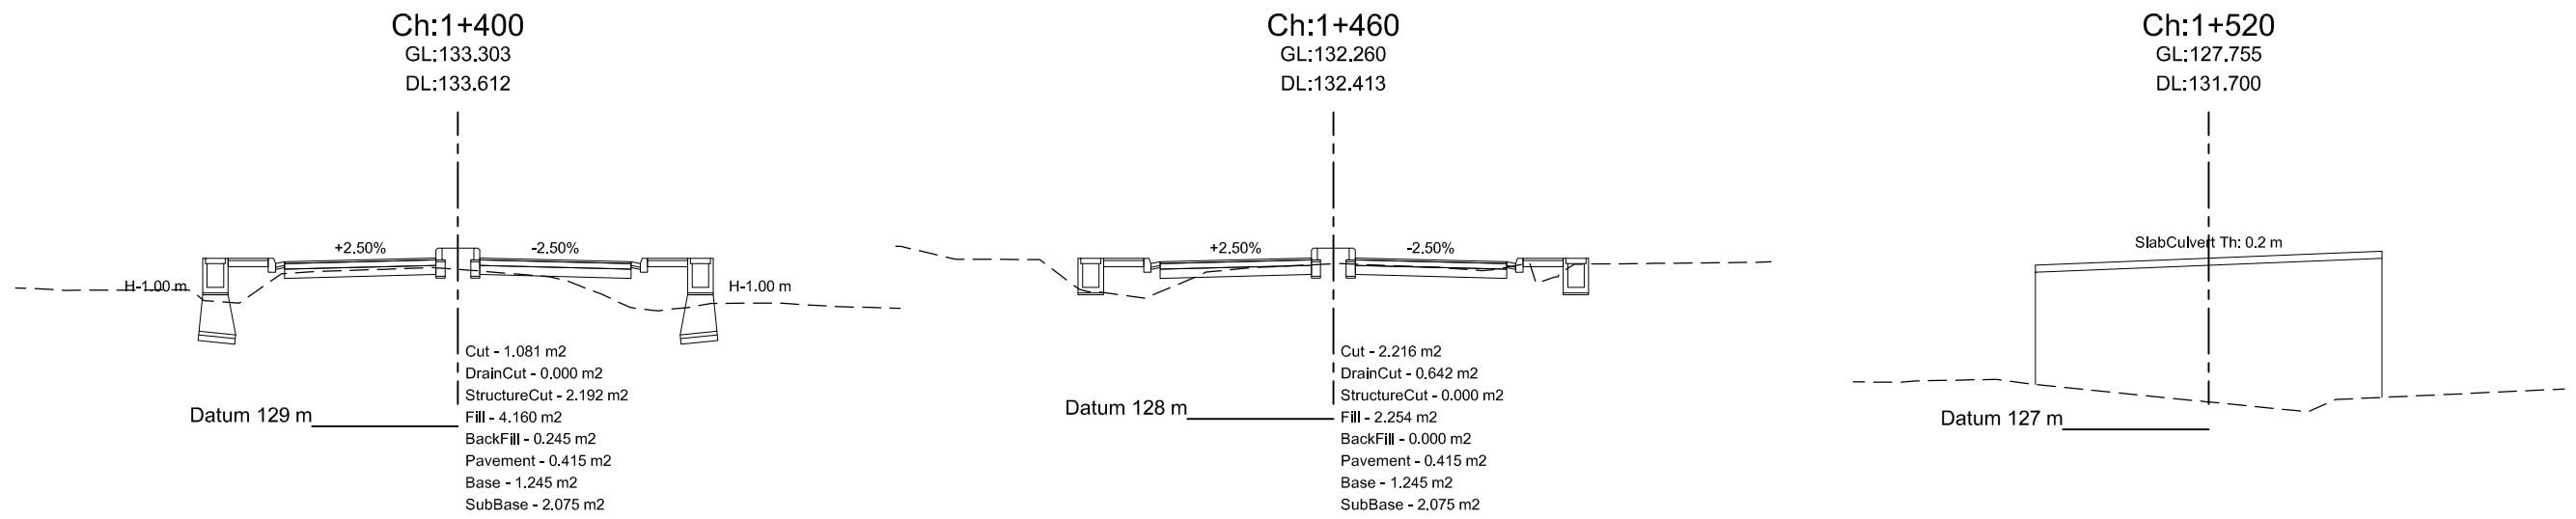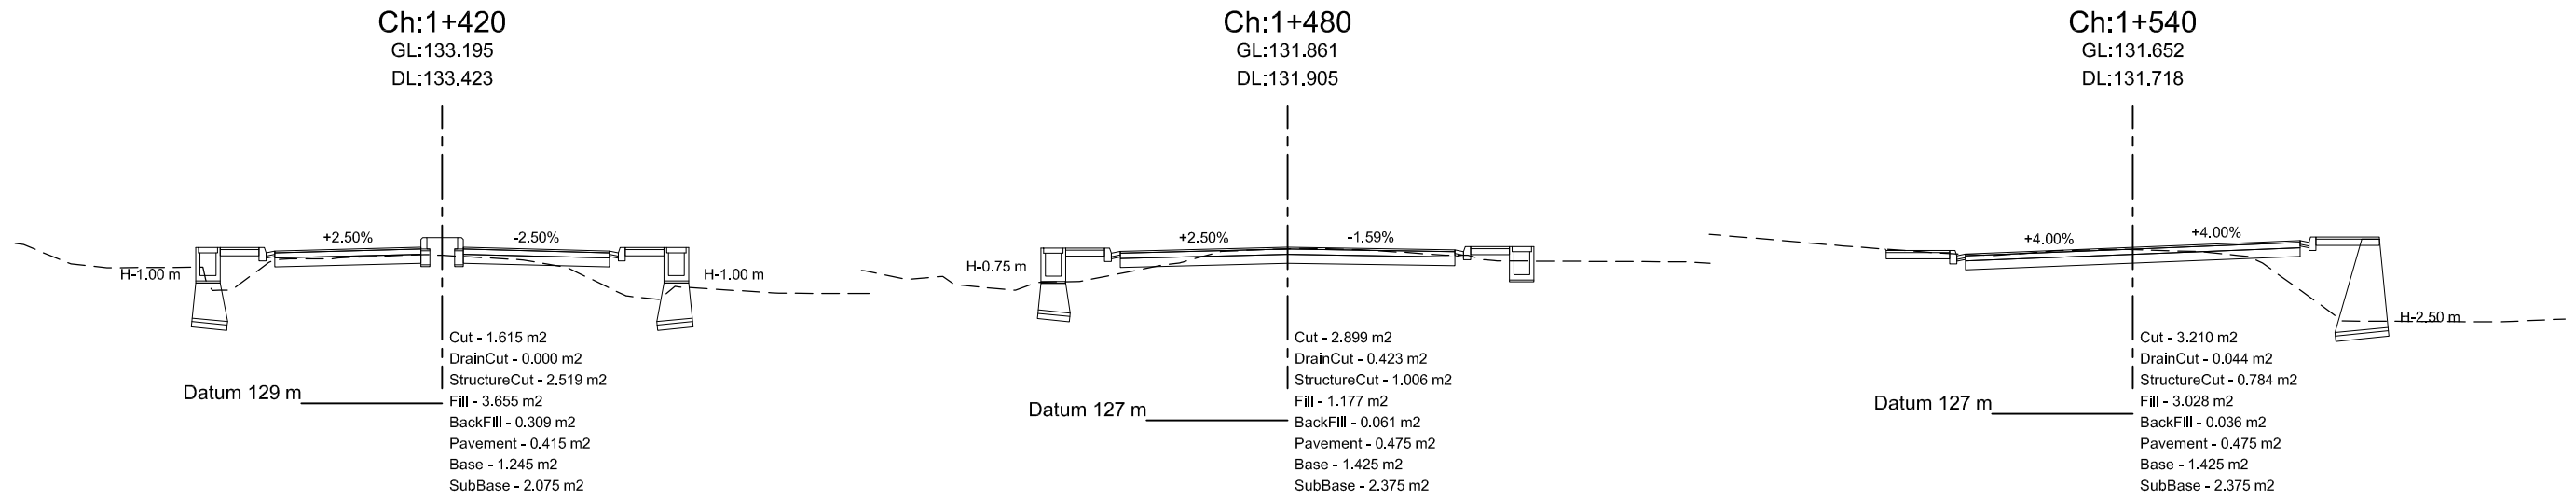


Department of Urban Development & Building Construction (DUDBC)  
Regional Urban Development Project (RUDP)  
West Urban Corridor (WUC) Development Project  
Babarmahal, Kathmandu, Nepal

**Reviewed & Designed By :**  
DOHWA Engineering Co. Ltd.  
in Association with  
ERMIC (P.) Ltd., SILT Consultants (P.) Ltd., and  
DIGICON (P.) Ltd.  
Mid-Baneshwor, Kathmandu  
Tel: 01-4589393


**Consultant**  
Team Leader : YOO CHANGMIN  
Reviewed By : YAGYA BAHADUR MALLA  
Designed By : MANJU MUNANKARMI

**Client**  
Approved By :  
Checked By :

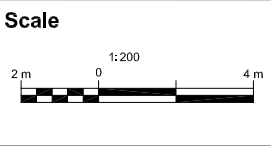

**Cross-Section**  
SHITALNAGAR-BHAWANIPUR-SOIYA  
ROAD  
CH 0+000 - 4+767.796 Km

REV : MAY 2024  
DRG NO : DM/RD/CS/9  
CHAINAGE : 1+380-1+540  
SHEET NO : 9

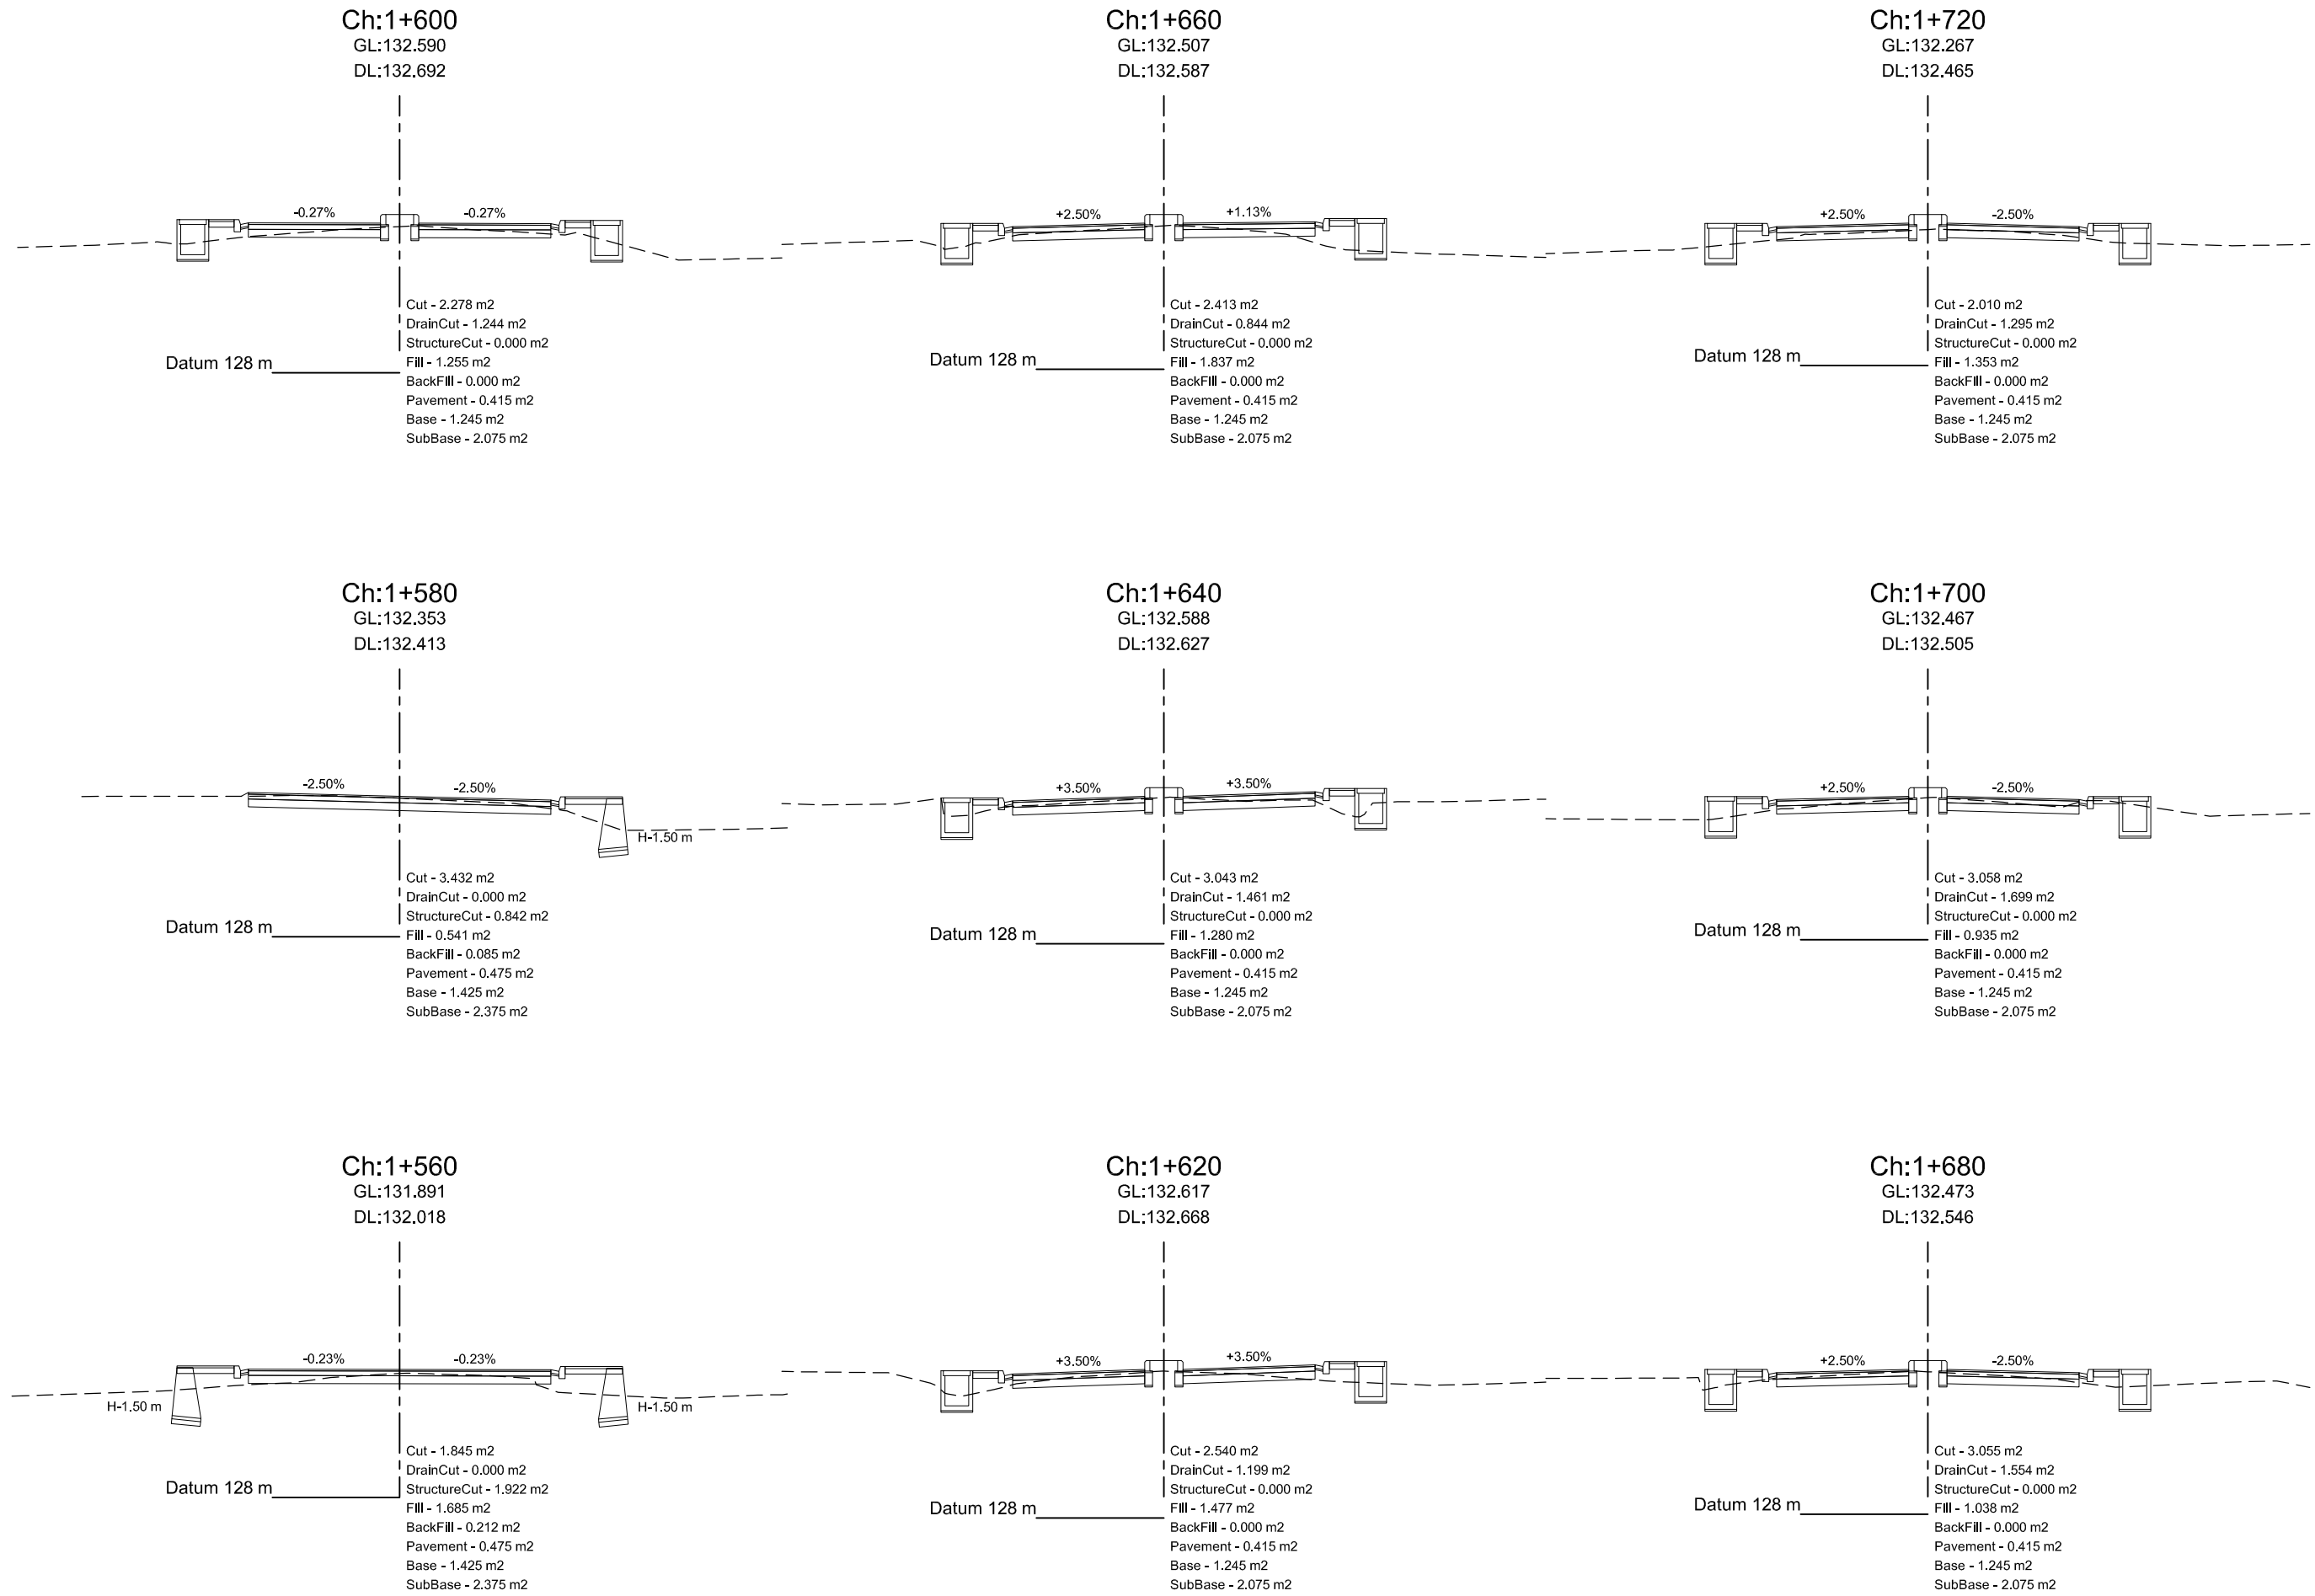


Department of Urban Development & Building  
Construction (DUDBC)  
**Regional Urban Development Project (RUDP)**  
West Urban Corridor (WUC) Development Project  
Babarmahal, Kathmandu, Nepal

**Reviewed & Designed By :**  
DOHWA Engineering Co. Ltd.  
in Association with  
ERMIC (P.) Ltd., SILT Consultants (P.) Ltd., and  
DIGICON (P.) Ltd.  
Mid- Baneshwor, Kathmandu  
Tel: 01- 4589393


**Consultant**  
**Team Leader :** YOO CHANGMIN  
**Reviewed By :** YAGYA BAHADUR MALLA  
**Designed By :** MANJU MUNANKARMI

**Client**  
**Approved By :**  
**Checked By :**

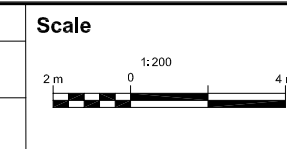

**Cross-Section**  
**SHITALNAGAR-BHAWANIPUR-SOIYA**  
**ROAD**  
**CH 0+000 - 4+767.796 Km**

**REV** : MAY 2024  
**DRG NO** : DM/RD/CS/10  
**CHAINAGE** : 1+560-1+720  
**SHEET NO** : 10

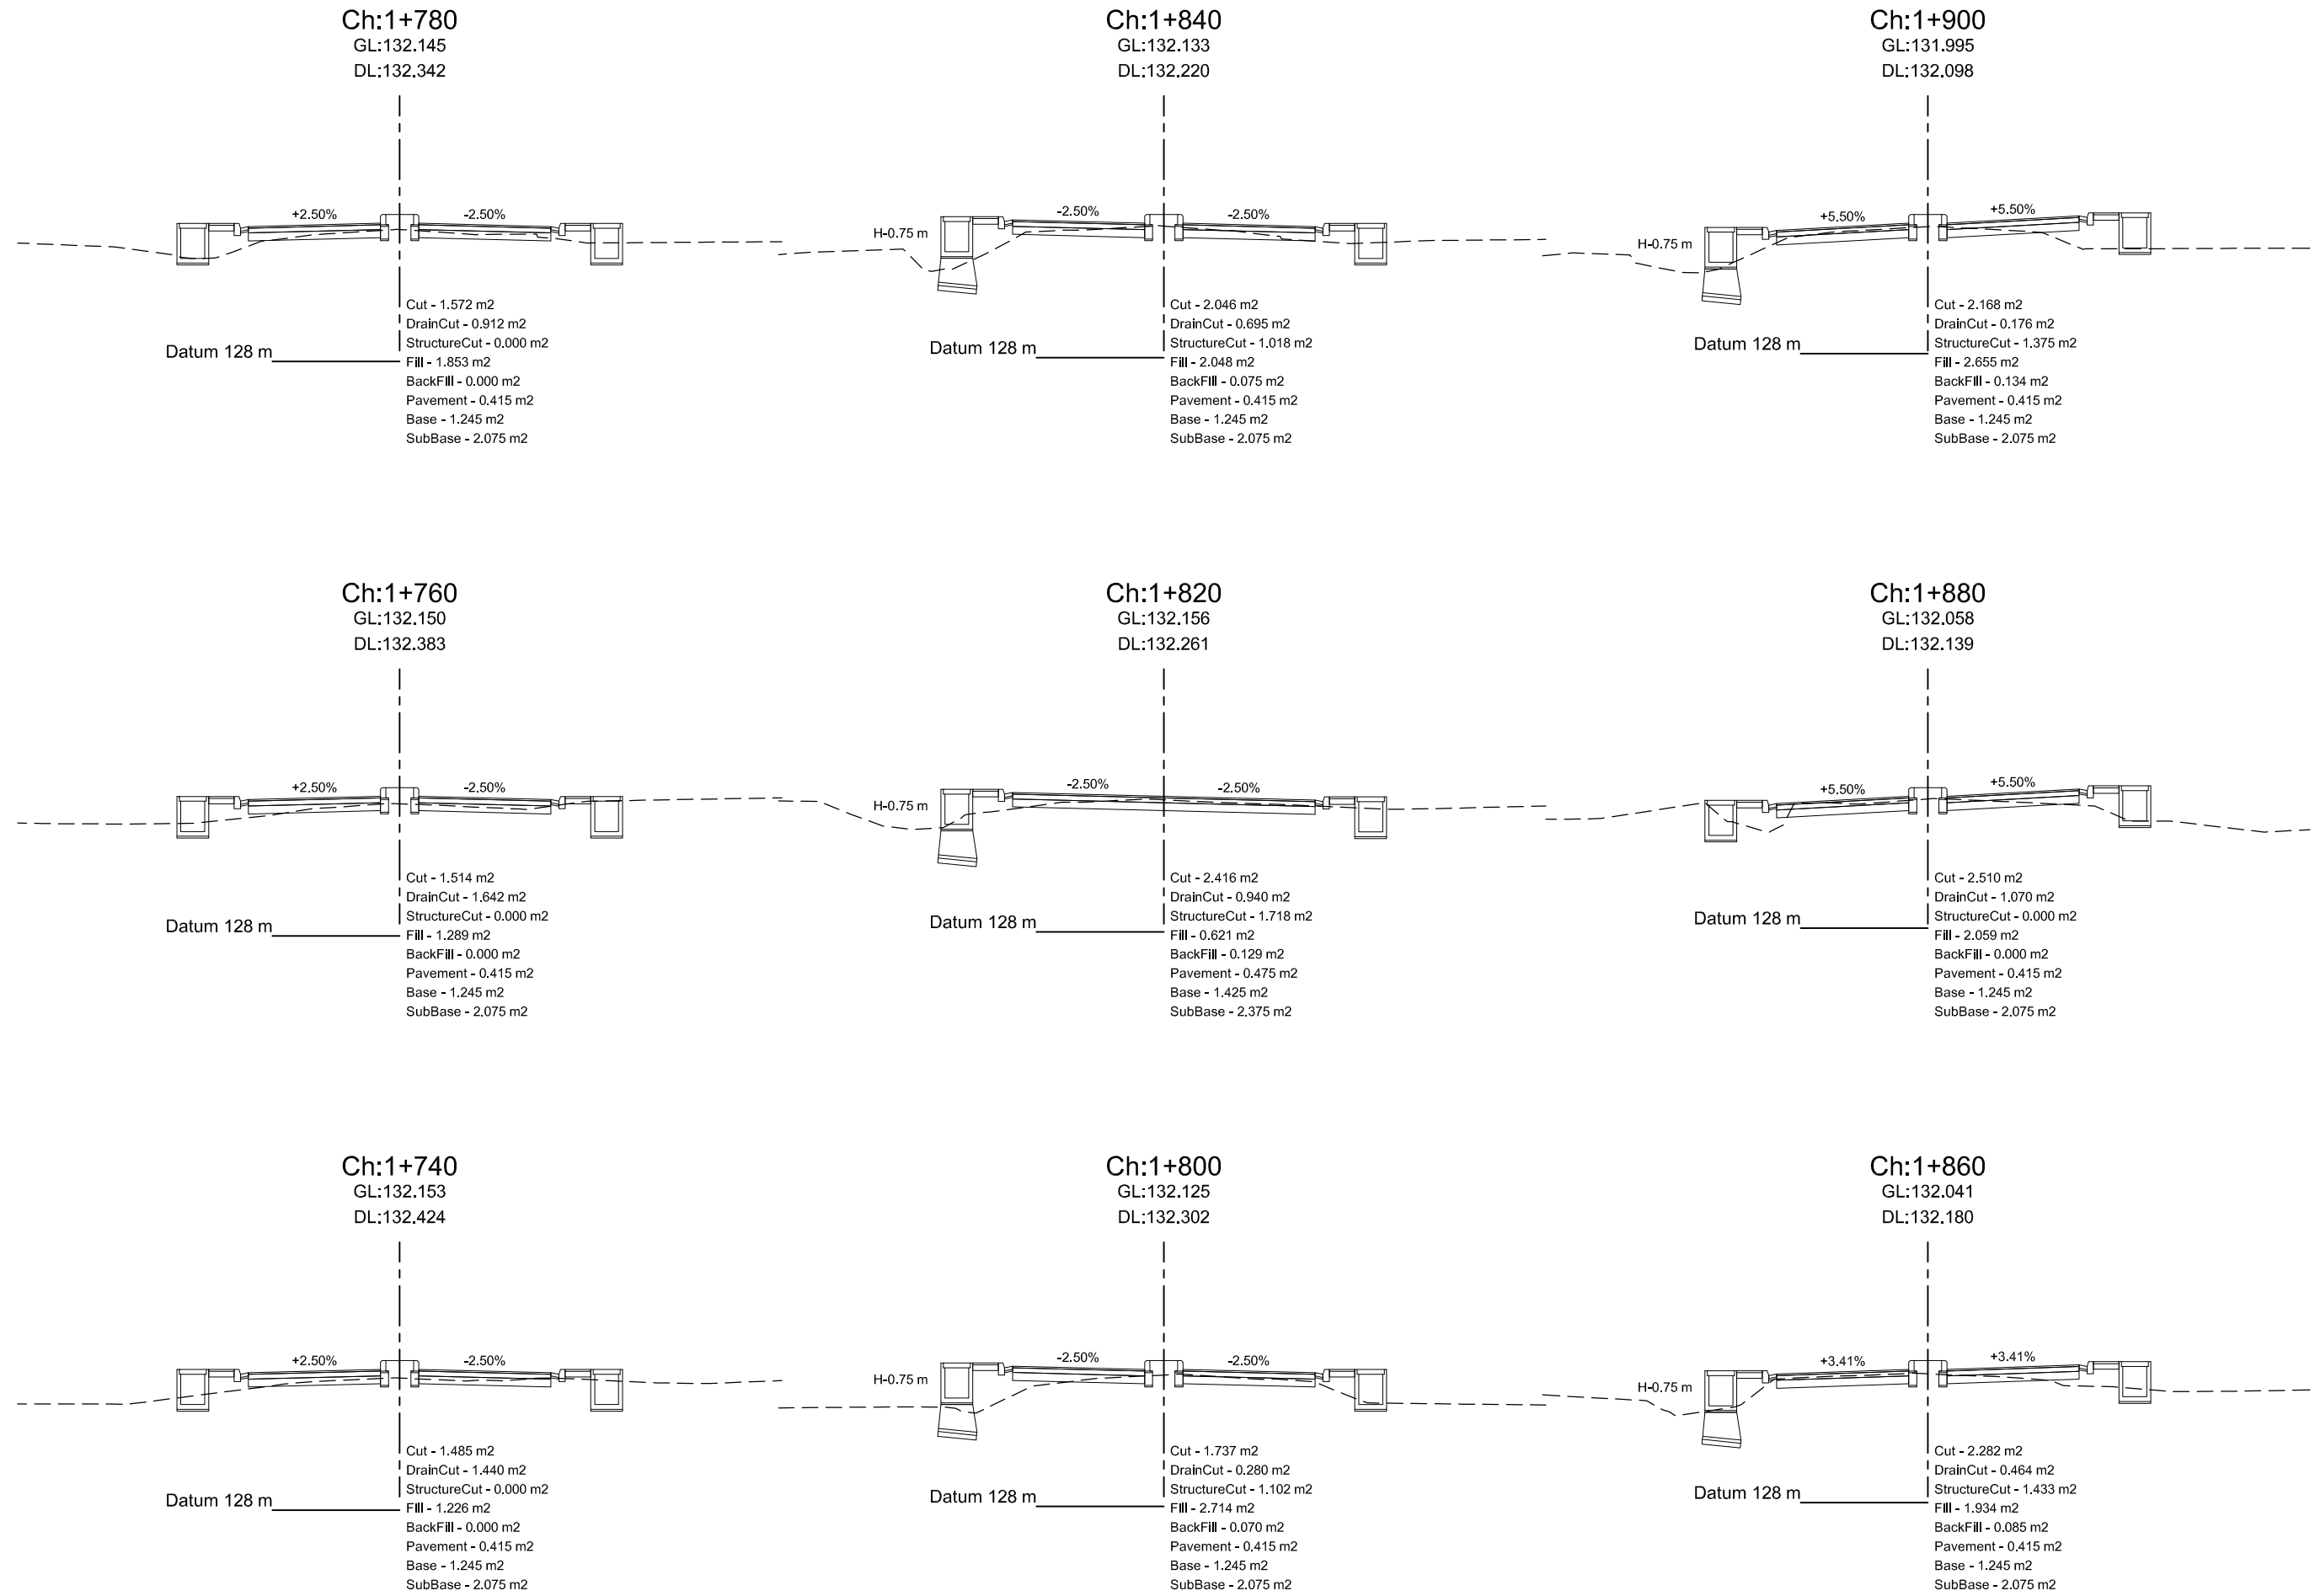


Department of Urban Development & Building Construction (DUDBC)  
**Regional Urban Development Project (RUDP)**  
 West Urban Corridor (WUC) Development Project  
 Babarmahal, Kathmandu, Nepal

**Reviewed & Designed By :**  
 DOHWA Engineering Co. Ltd.  
 in Association with  
 ERMC (P.) Ltd., SILT Consultants (P.) Ltd., and  
 DIGICON (P.) Ltd.  
 Mid- Baneshwor, Kathmandu  
 Tel: 01- 4589393

**Consultant**  
**Team Leader :** YOO CHANGMIN  
**Reviewed By :** YAGYA BAHADUR MALLA  
**Designed By :** MANJU MUNANKARMI


**Client**  
**Approved By :**  
**Checked By :**

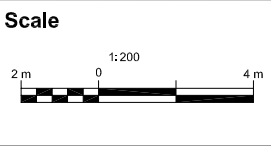

**Cross-Section**  
**SHITALNAGAR-BHAWANIPUR-SOIYA ROAD**  
 CH 0+000 - 4+767.796 Km

**REV :** MAY 2024  
**DRG NO :** DM/RD/CS/11  
**CHAINAGE :** 1+740-1+900  
**SHEET NO :** 11



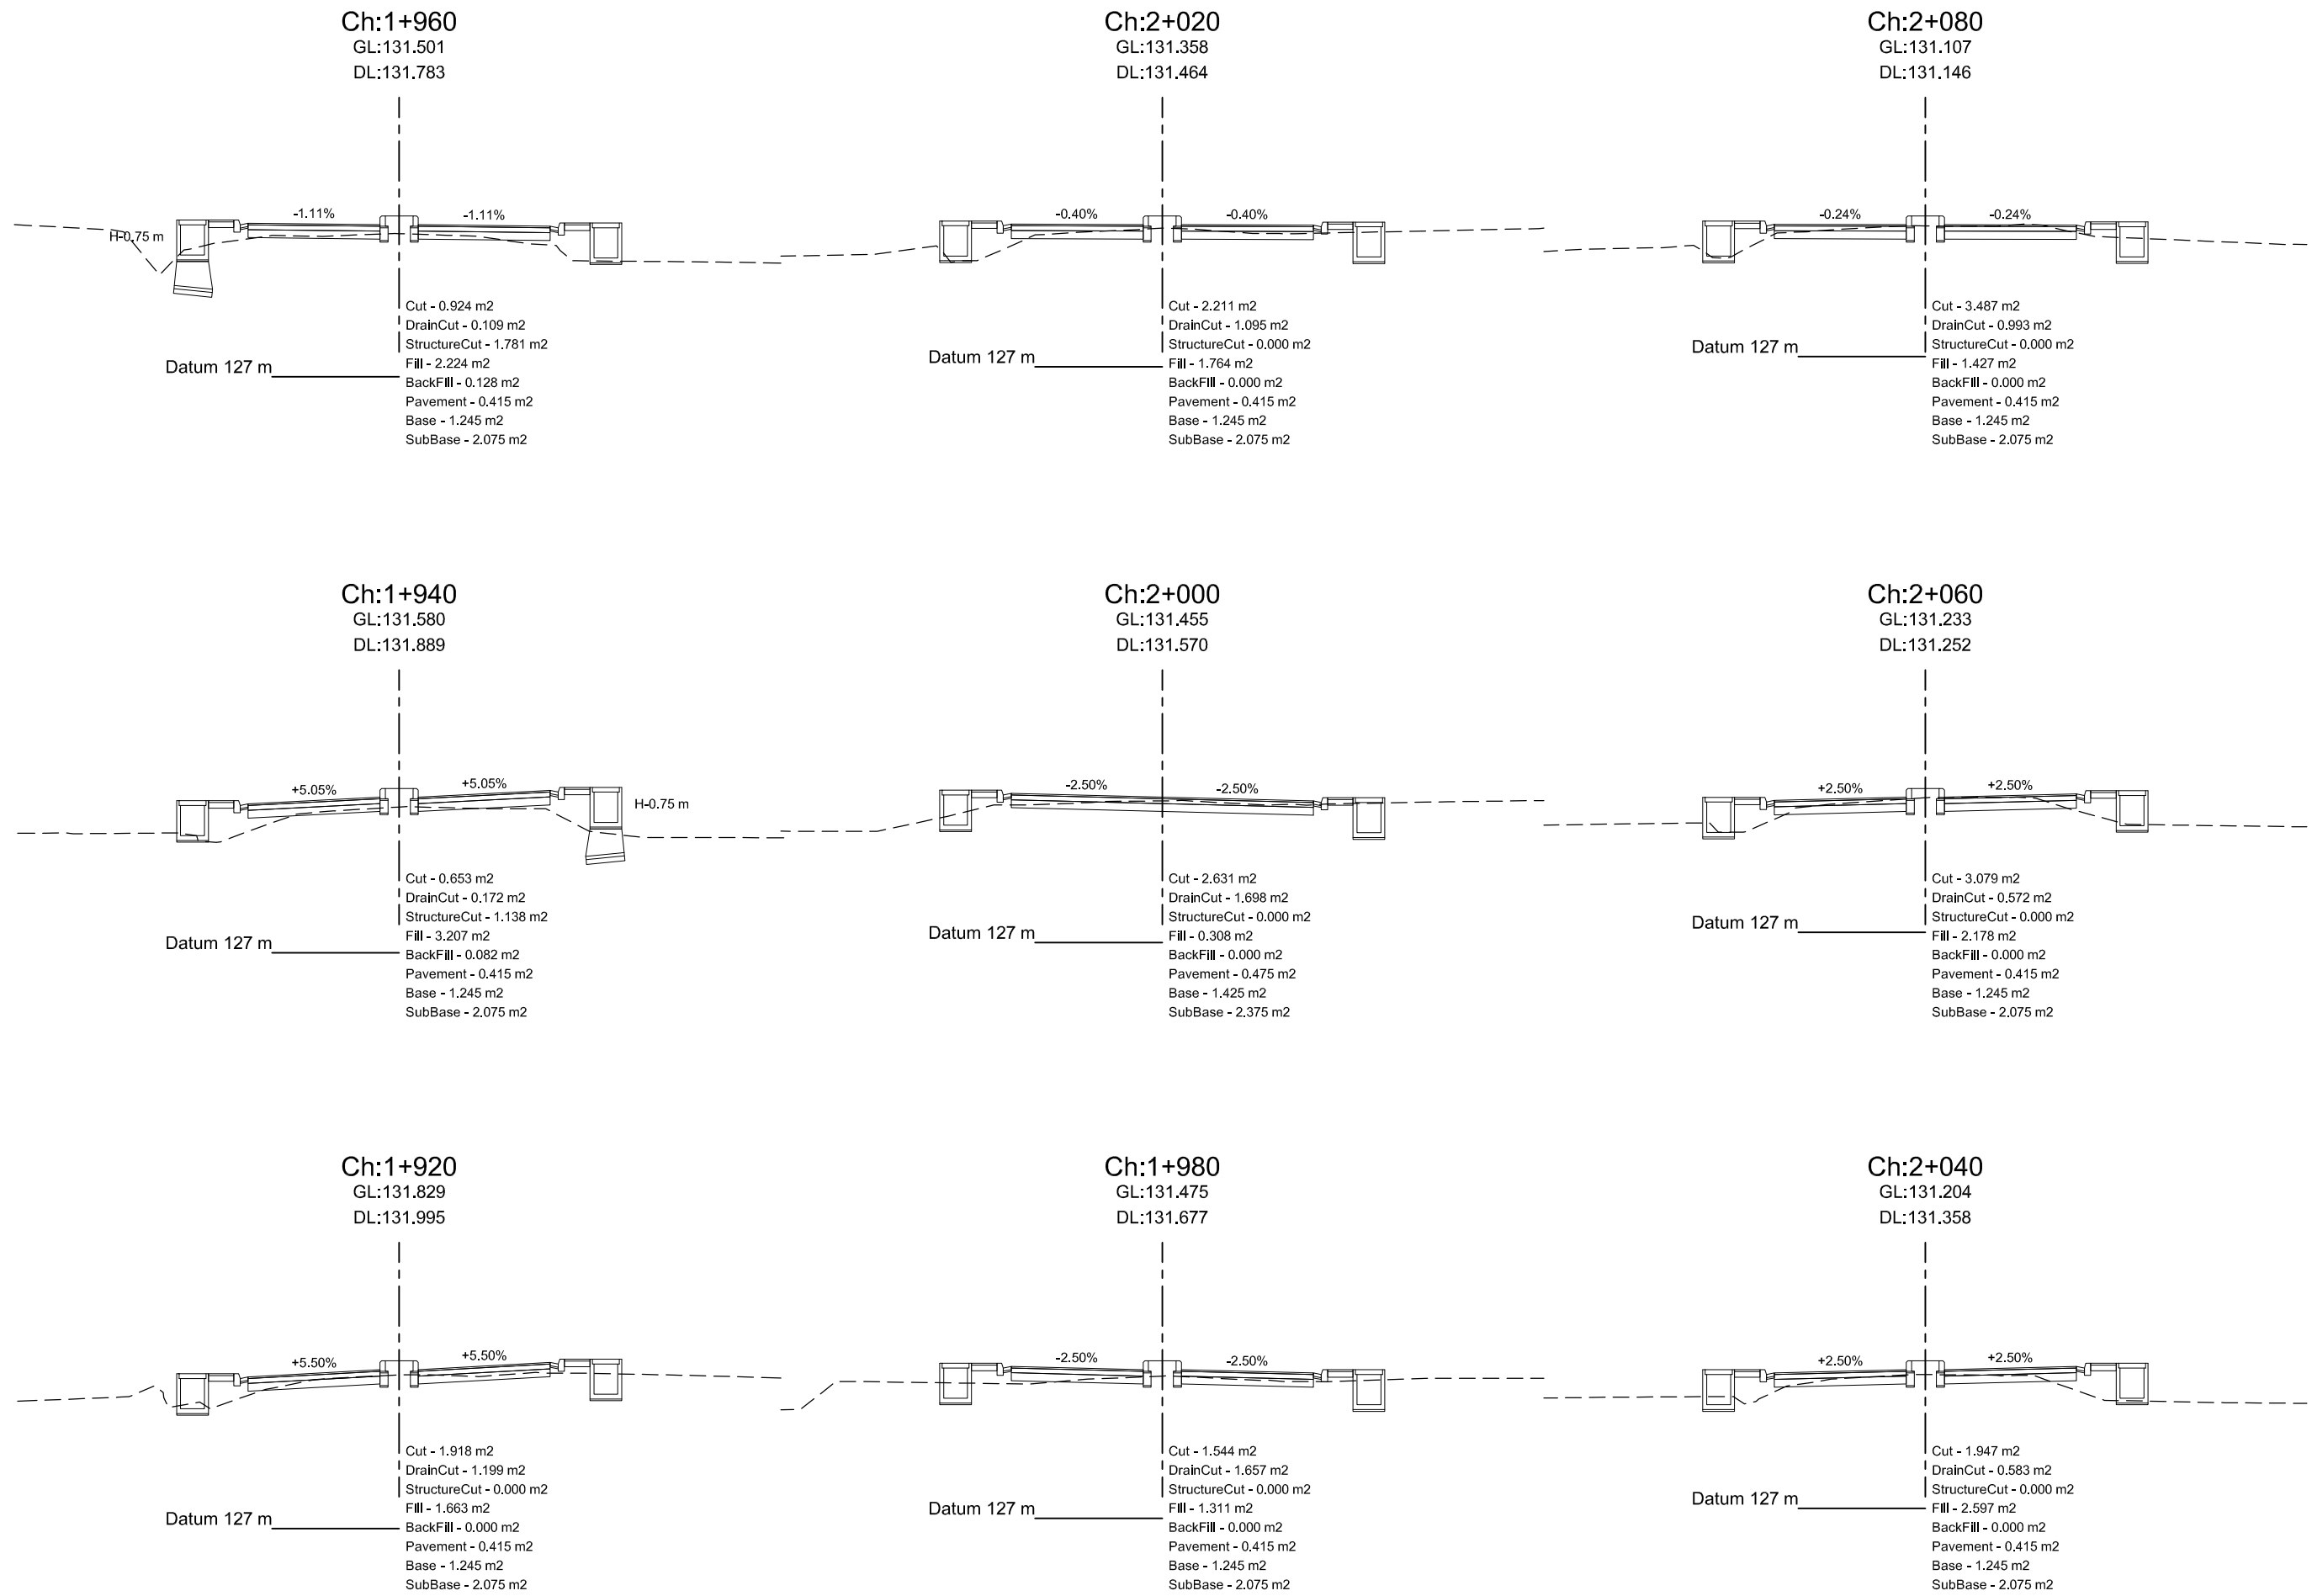


Department of Urban Development & Building Construction (DUDBC)  
Regional Urban Development Project (RUDP)  
West Urban Corridor (WUC) Development Project  
Babarmahal, Kathmandu, Nepal

**Reviewed & Designed By :**  
DOHWA Engineering Co. Ltd.  
in Association with  
ERMIC (P.) Ltd., SILT Consultants (P.) Ltd., and  
DIGICON (P.) Ltd.  
Mid- Baneshwor, Kathmandu  
Tel: 01- 4589393


**Consultant**  
**Team Leader :** YOO CHANGMIN  
**Reviewed By :** YAGYA BAHADUR MALLA  
**Designed By :** MANJU MUNANKARMI

**Client**  
**Approved By :**  
**Checked By :**

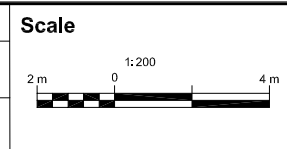

**Cross-Section**  
**SHITALNAGAR-BHAWANIPUR-SOIYA ROAD**  
**CH 0+000 - 4+767.796 Km**

**REV : MAY 2024**  
**DRG NO : DM/RD/CS/12**  
**CHAINAGE : 1+920-2+080**  
**SHEET NO : 12**

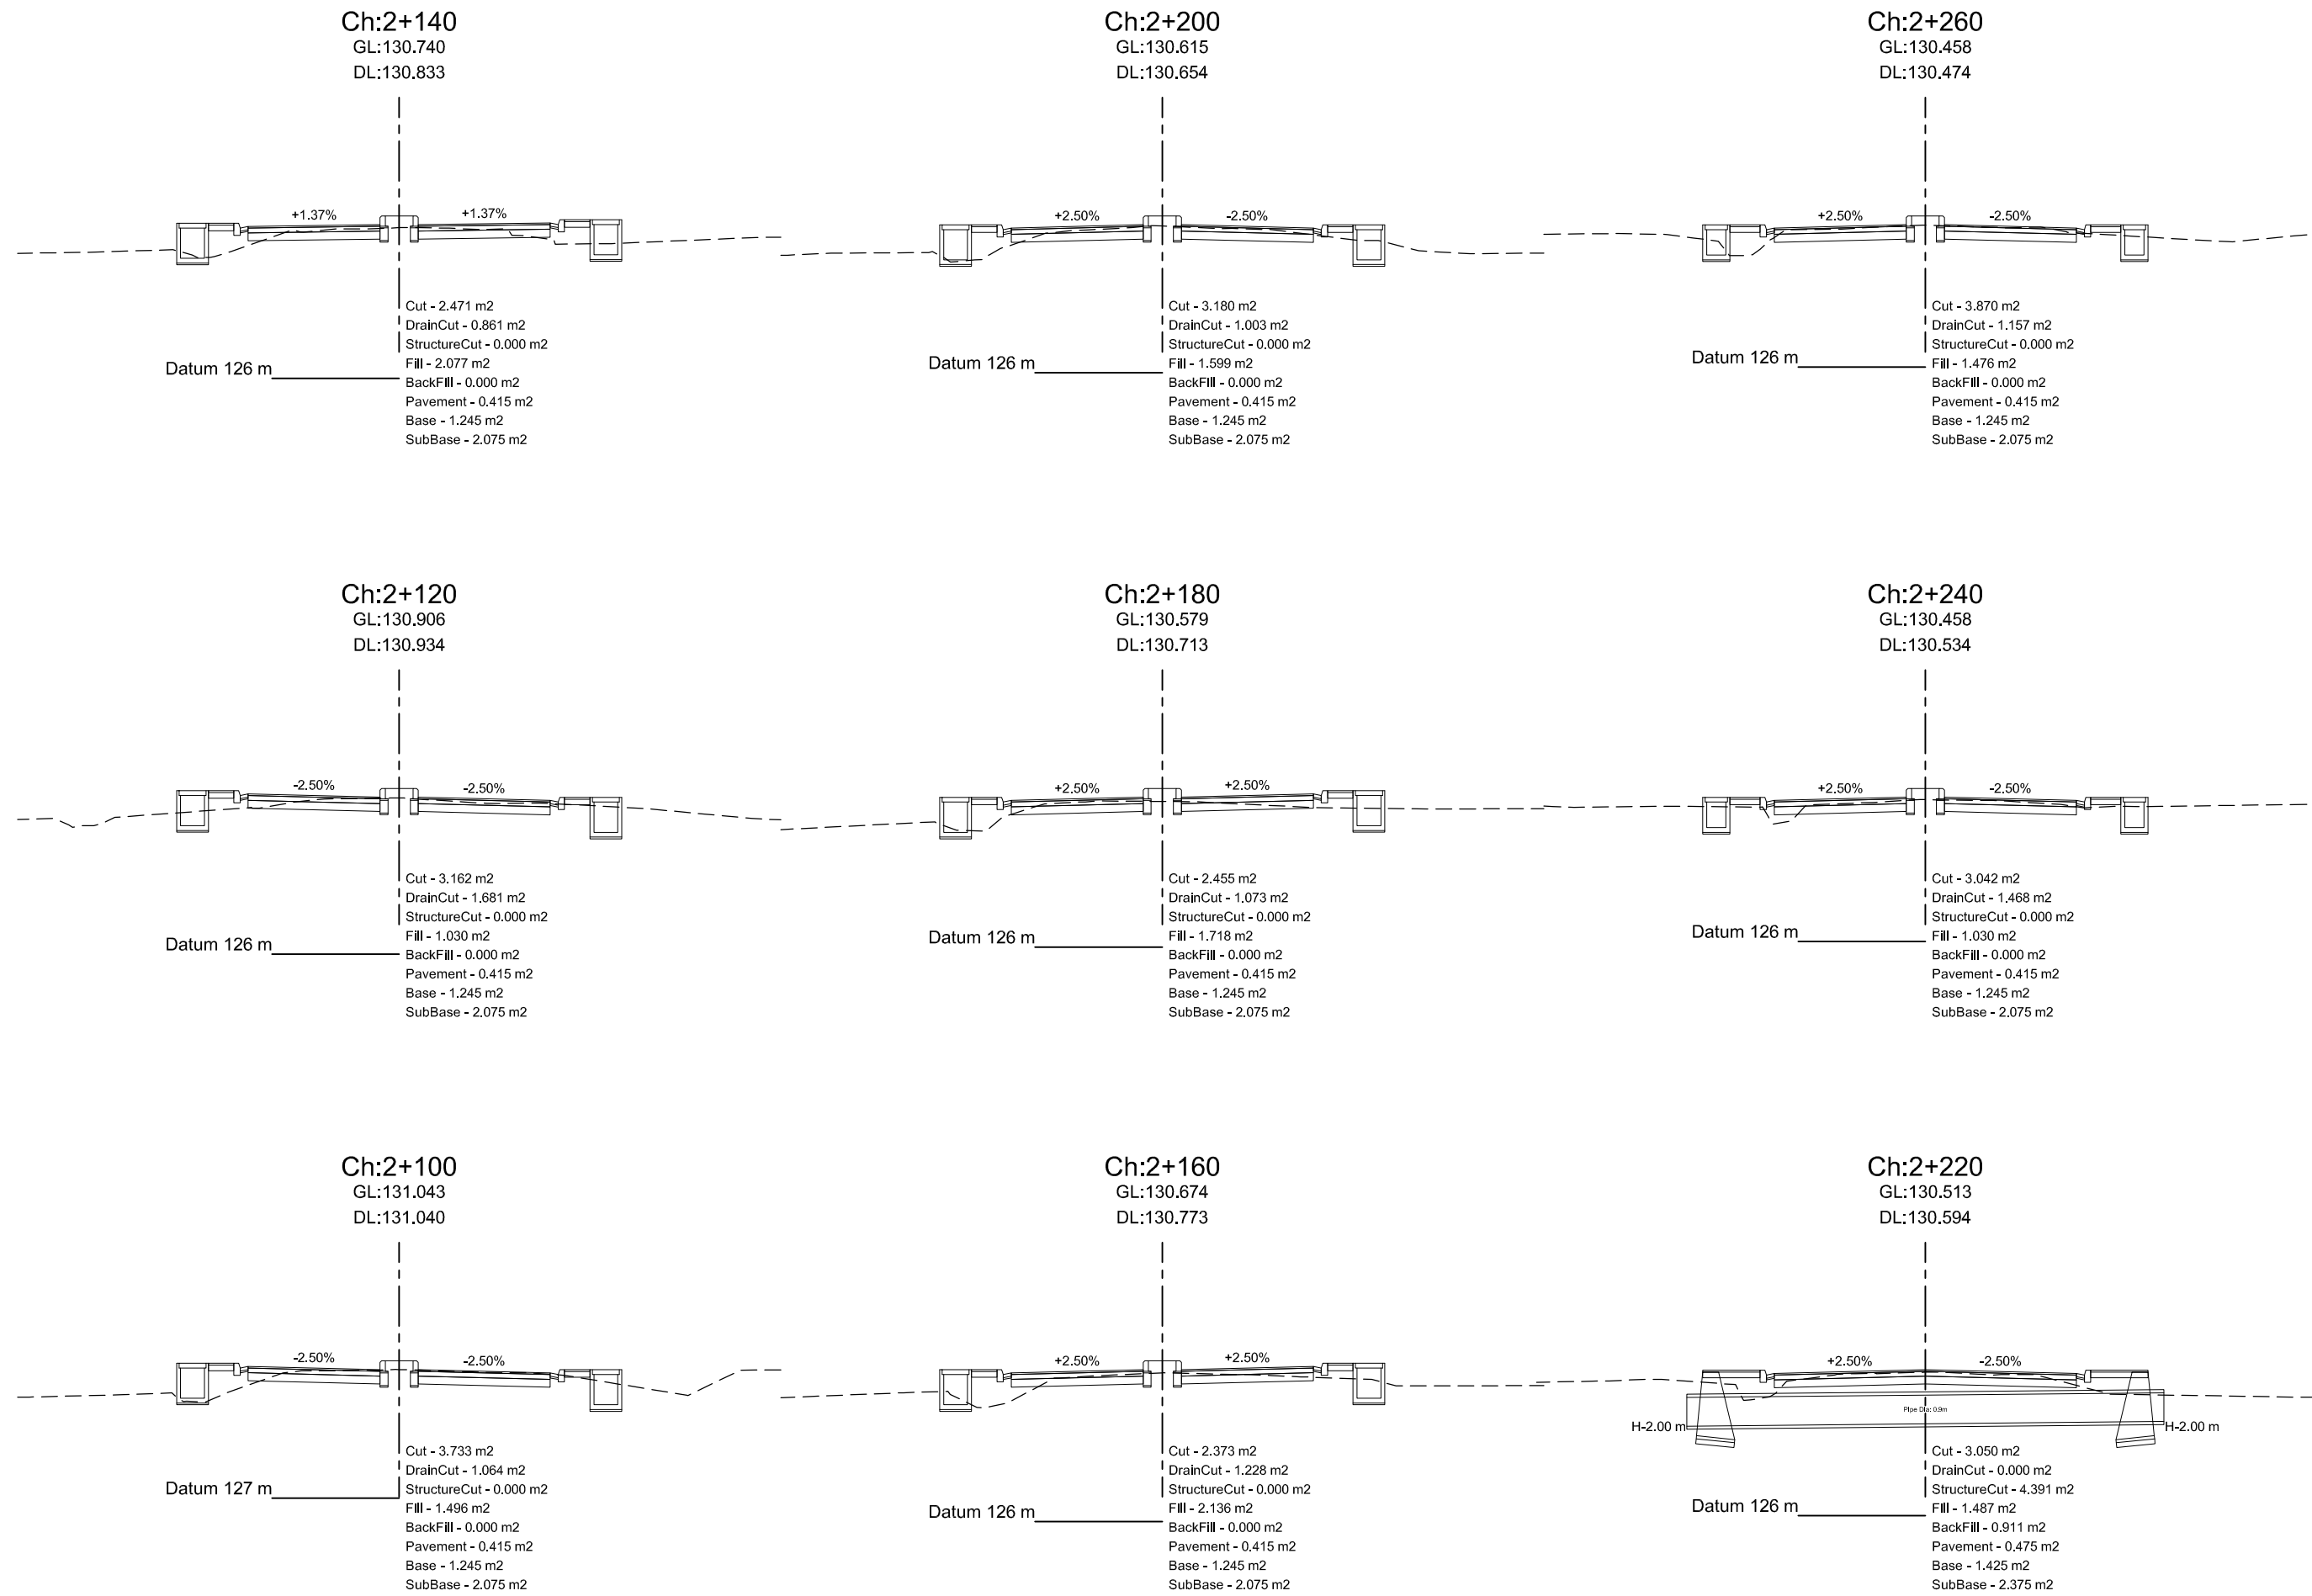


Department of Urban Development & Building Construction (DUDBC)  
**Regional Urban Development Project (RUDP)**  
 West Urban Corridor (WUC) Development Project  
 Babarmahal, Kathmandu, Nepal

**Reviewed & Designed By :**  
 DOHWA Engineering Co. Ltd.  
 in Association with  
 ERMC (P.) Ltd., SILT Consultants (P.) Ltd., and  
 DIGICON (P.) Ltd.  
 Mid- Baneshwor, Kathmandu  
 Tel: 01- 4589393


**Consultant**  
**Team Leader :** YOO CHANGMIN  
**Reviewed By :** YAGYA BAHADUR MALLA  
**Designed By :** MANJU MUNANKARMI

**Client**  
**Approved By :**  
**Checked By :**

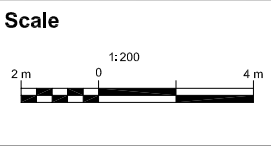

**Cross-Section**  
**SHITALNAGAR-BHAWANIPUR-SOIYA ROAD**  
 CH 0+000 - 4+767.796 Km

**REV : MAY 2024**  
**DRG NO : DM/RD/CS/13**  
**CHAINAGE : 2+100-2+260**  
**SHEET NO : 13**

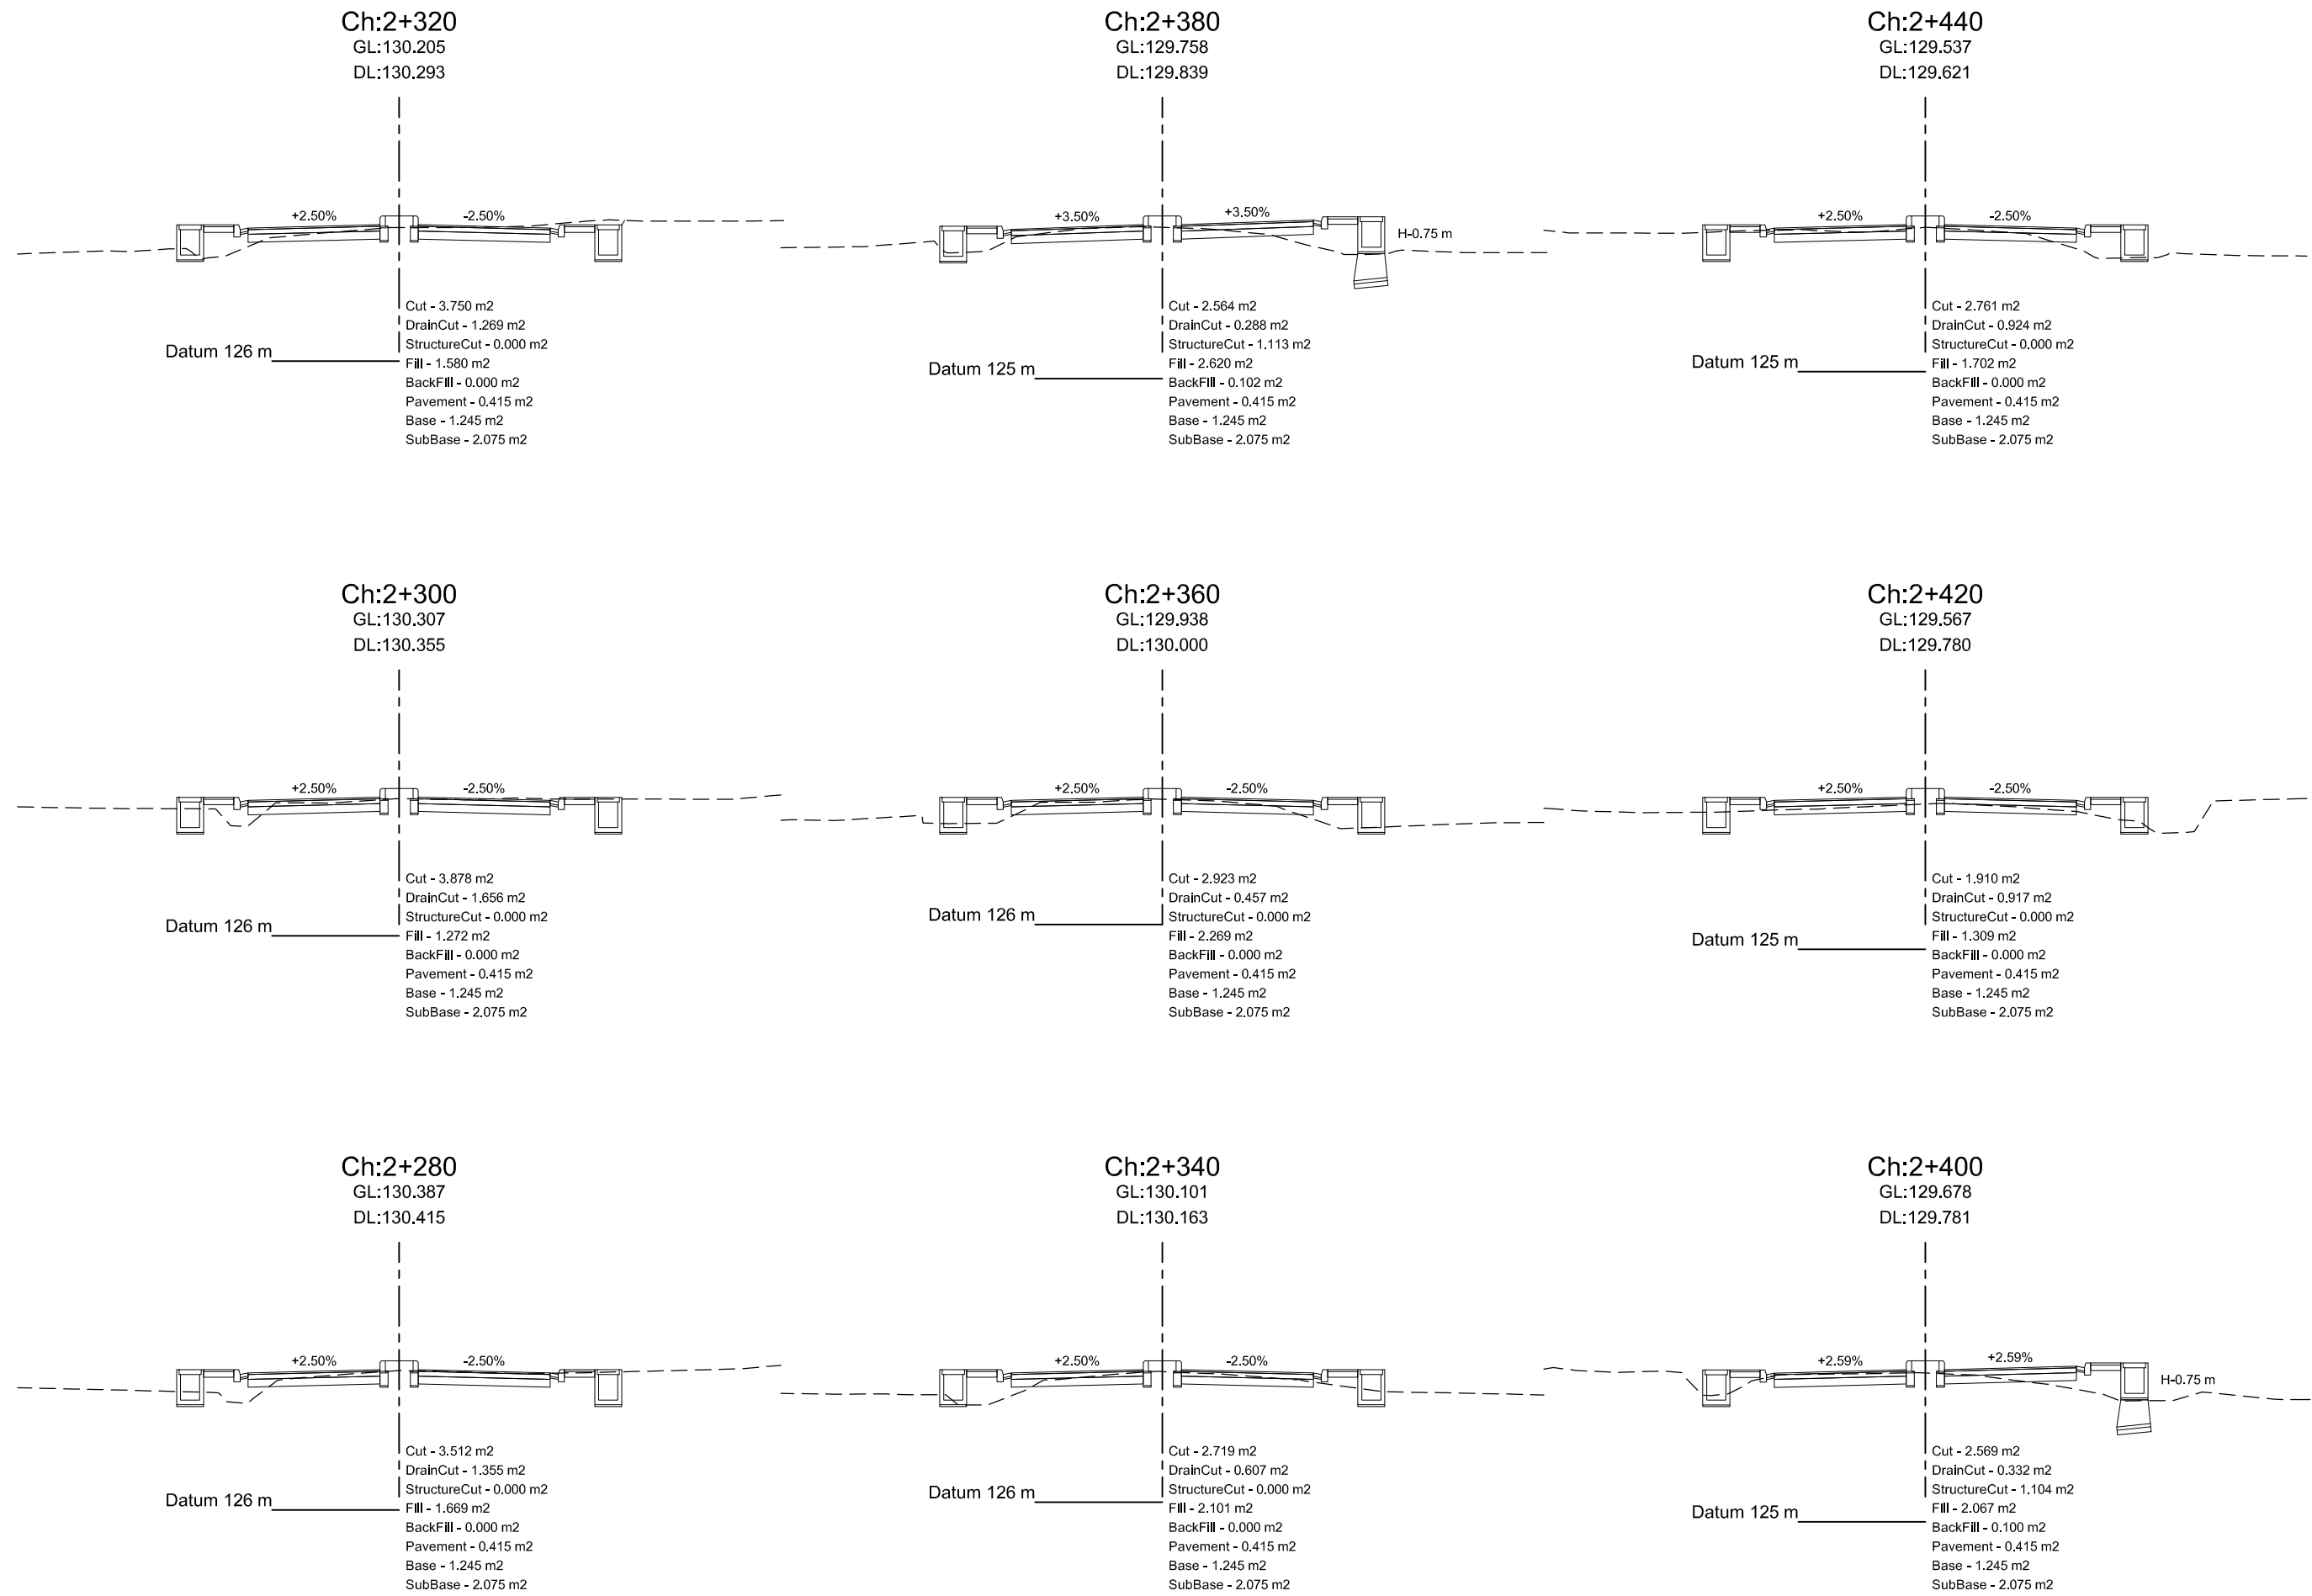


Department of Urban Development & Building  
Construction (DUDBC)  
**Regional Urban Development Project (RUDP)**  
West Urban Corridor (WUC) Development Project  
Babarmahal, Kathmandu, Nepal

**Reviewed & Designed By :**  
DOHWA Engineering Co. Ltd.  
in Association with  
ERMIC (P.) Ltd., SILT Consultants (P.) Ltd., and  
DIGICON (P.) Ltd.  
Mid- Baneshwor, Kathmandu  
Tel: 01- 4589393


**Consultant**  
**Team Leader :** YOO CHANGMIN  
**Reviewed By :** YAGYA BAHADUR MALLA  
**Designed By :** MANJU MUNANKARMI

**Client**  
**Approved By :**  
**Checked By :**

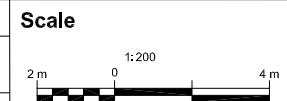

**Cross-Section**  
**SHITALNAGAR-BHAWANIPUR-SOIYA**  
**ROAD**  
**CH 0+000 - 4+767.796 Km**

**REV** : MAY 2024  
**DRG NO** : DM/RD/CS/14  
**CHAINAGE** : 2+280-2+440  
**SHEET NO** : 14

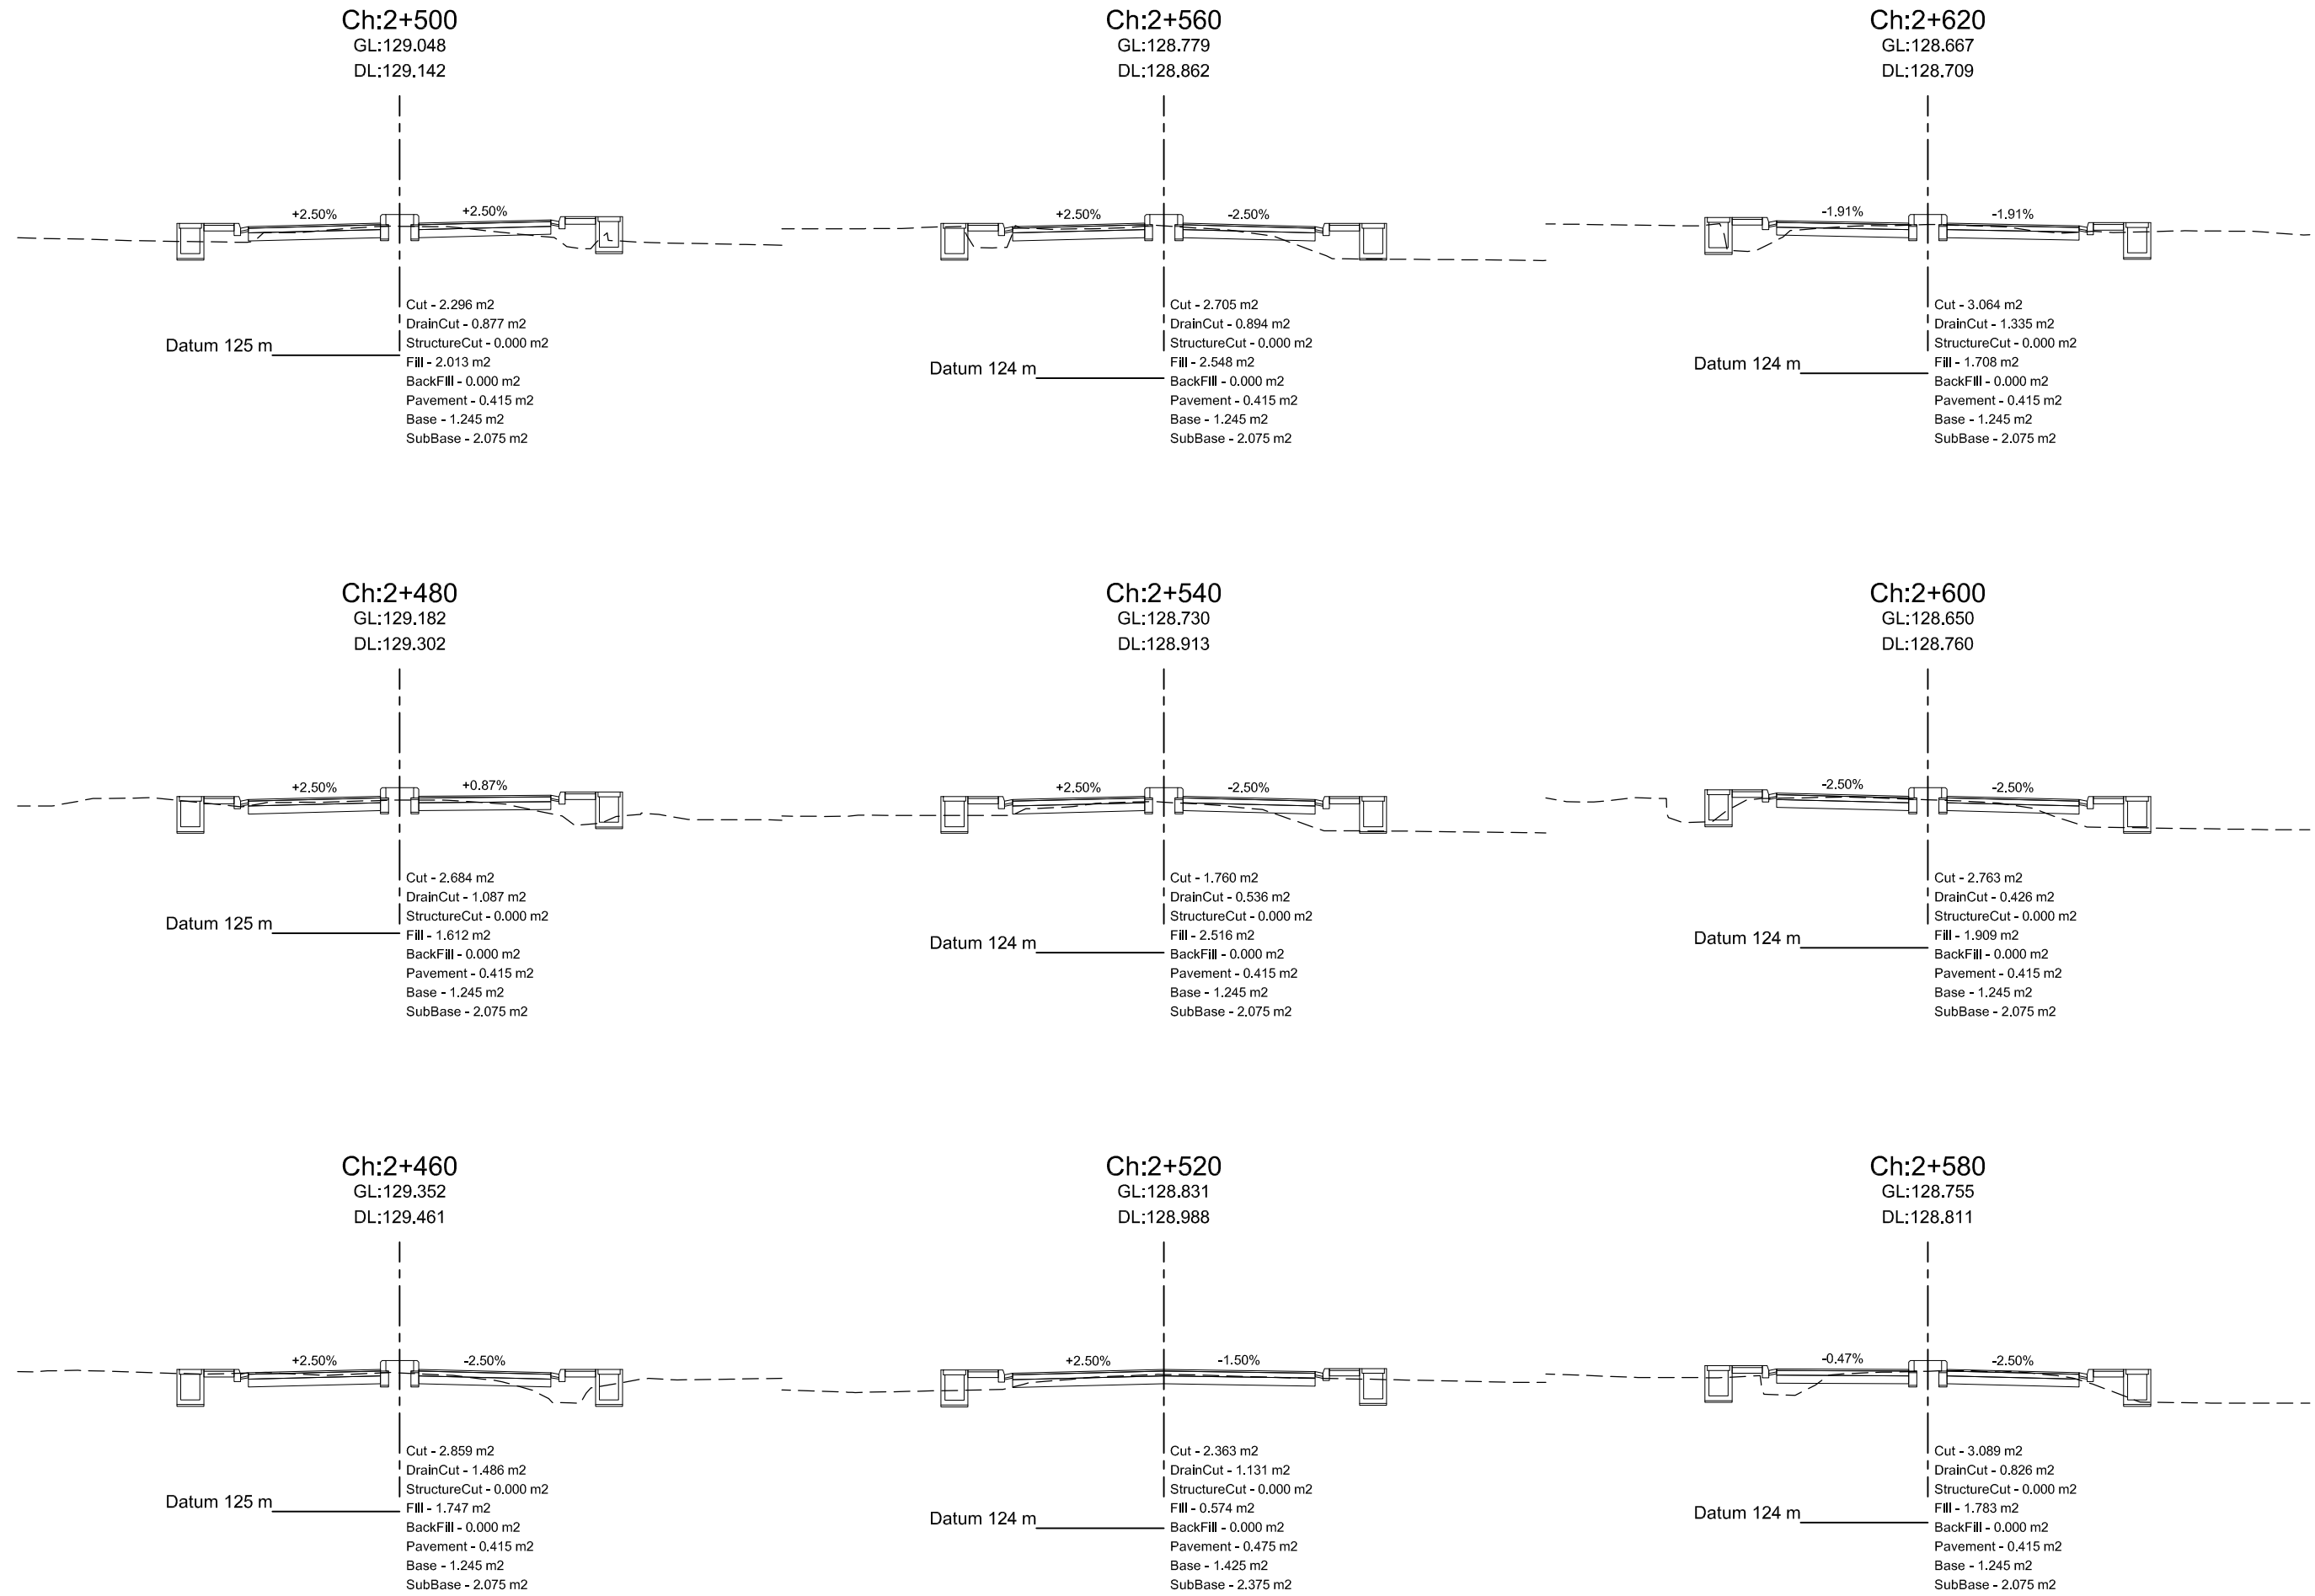


Department of Urban Development & Building Construction (DUDBC)  
Regional Urban Development Project (RUDP)  
West Urban Corridor (WUC) Development Project  
Babarmahal, Kathmandu, Nepal

**Reviewed & Designed By :**  
DOHWA Engineering Co. Ltd.  
in Association with  
ERMIC (P.) Ltd., SILT Consultants (P.) Ltd., and  
DIGICON (P.) Ltd.  
Mid- Baneshwor, Kathmandu  
Tel: 01- 4589393




**Consultant**  
Team Leader : YOO CHANGMIN  
Reviewed By : YAGYA BAHADUR MALLA  
Designed By : MANJU MUNANKARMI




**Client**  
Approved By :  
Checked By :

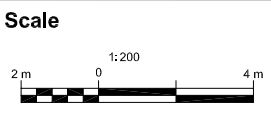

**Cross-Section**  
SHITALNAGAR-BHAWANIPUR-SOIYA  
ROAD  
CH 0+000 - 4+767.796 Km

REV : MAY 2024  
DRG NO : DM/RD/CS/15  
CHAINAGE : 2+460-2+620  
SHEET NO : 15

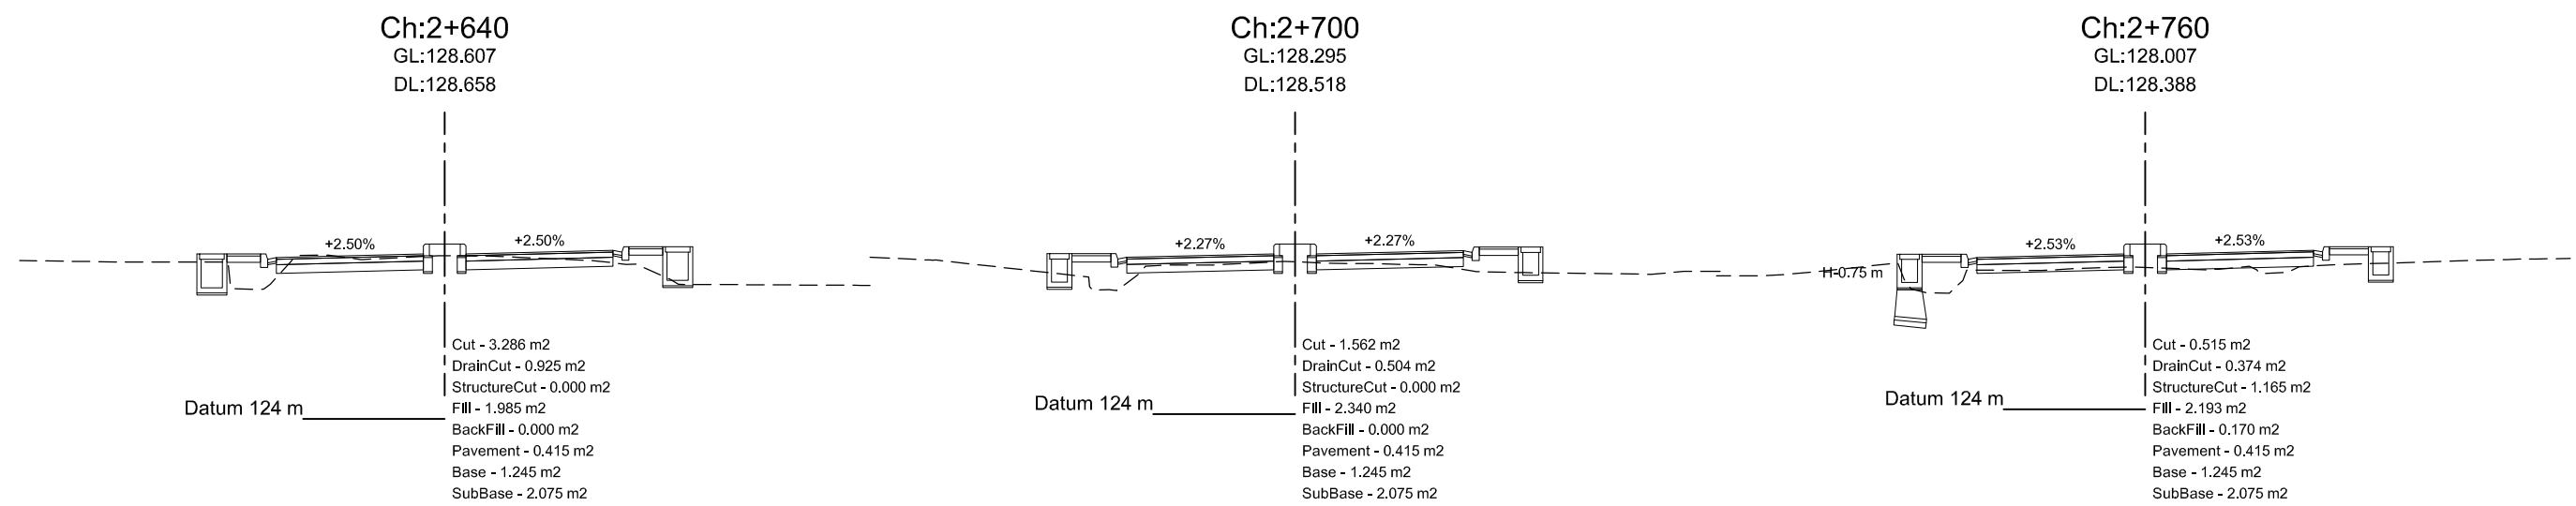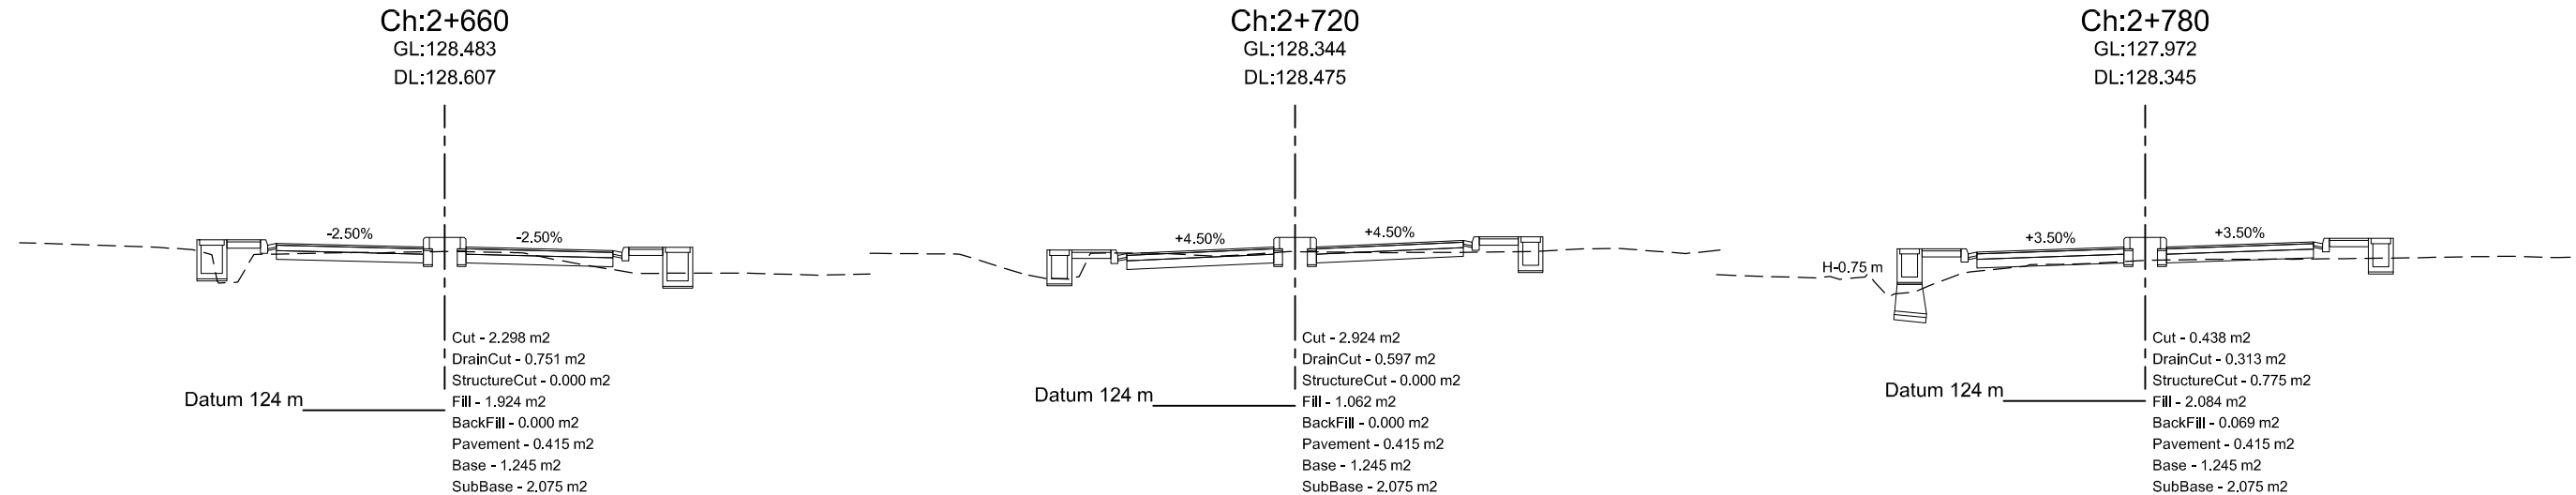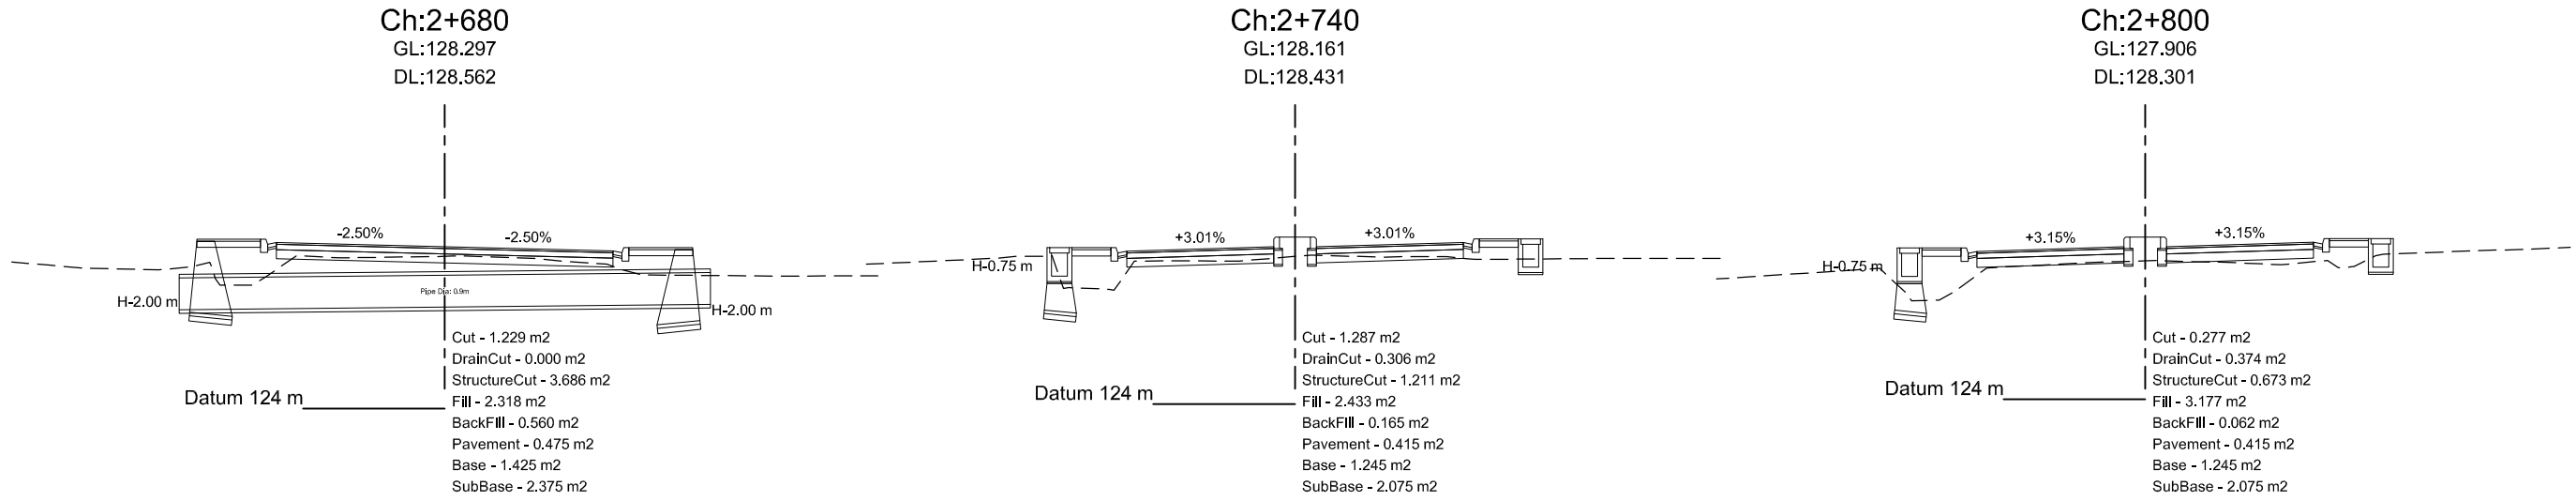

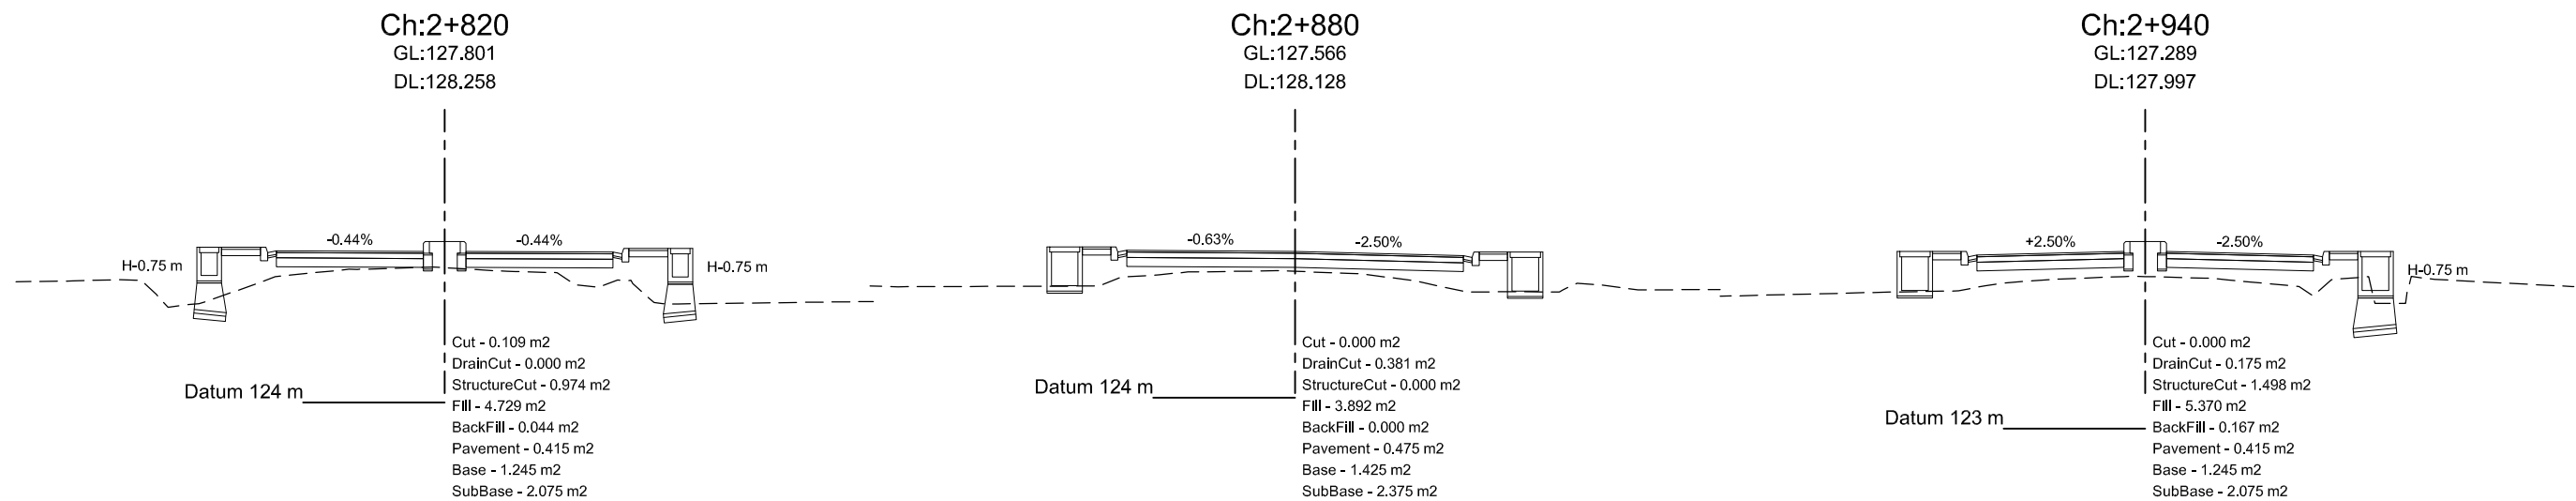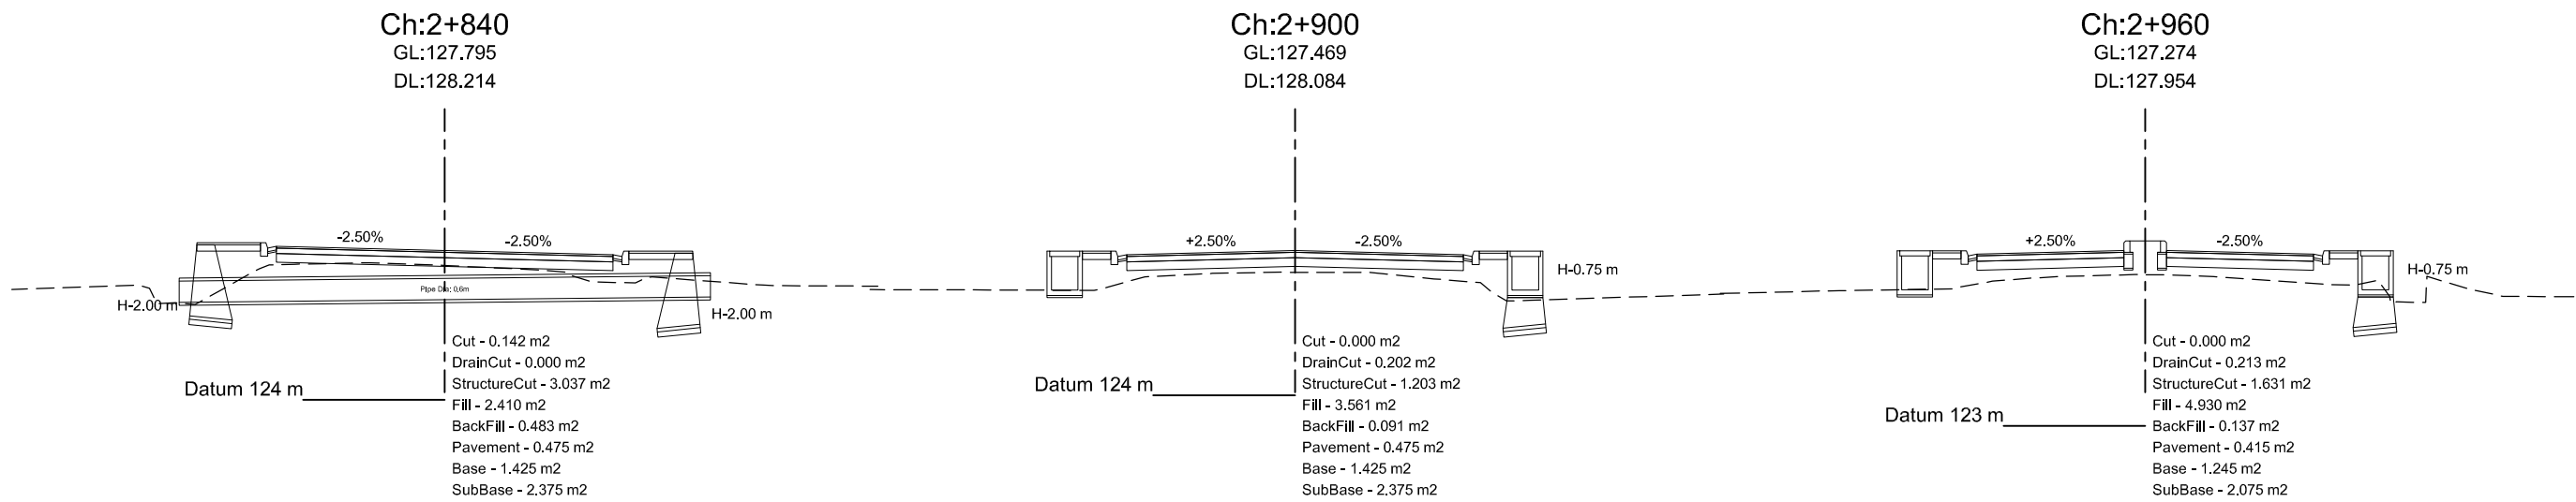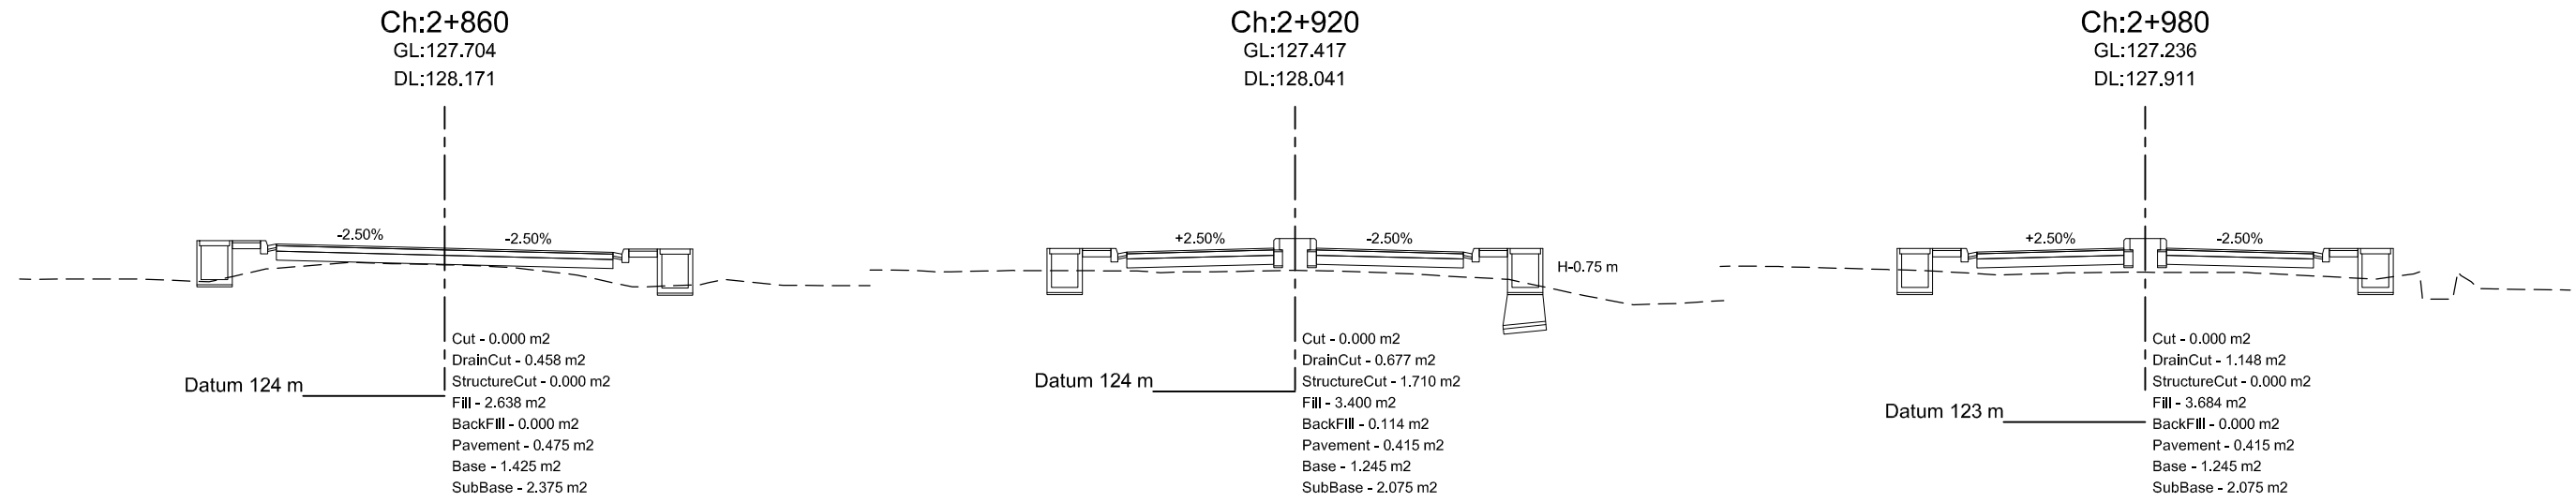


Department of Urban Development & Building Construction (DUDBC)  
**Regional Urban Development Project (RUDP)**  
 West Urban Corridor (WUC) Development Project  
 Babarmahal, Kathmandu, Nepal

**Reviewed & Designed By :**  
 DOHWA Engineering Co. Ltd.  
 in Association with  
 ERMC (P.) Ltd., SILT Consultants (P.) Ltd., and  
 DIGICON (P.) Ltd.  
 Mid-Baneshwor, Kathmandu  
 Tel: 01-4589393


**Consultant**  
**Team Leader :** YOO CHANGMIN  
**Reviewed By :** YAGYA BAHADUR MALLA  
**Designed By :** MANJU MUNANKARMI

**Client**  
**Approved By :**  
**Checked By :**

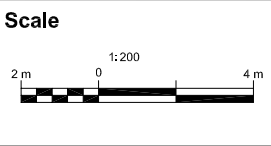

**Cross-Section**  
**SHITALNAGAR-BHAWANIPUR-SOIYA ROAD**  
 CH 0+000 - 4+767.796 Km

**REV :** MAY 2024  
**DRG NO :** DM/RD/CS/17  
**CHAINAGE :** 2+820-2+980  
**SHEET NO :** 17

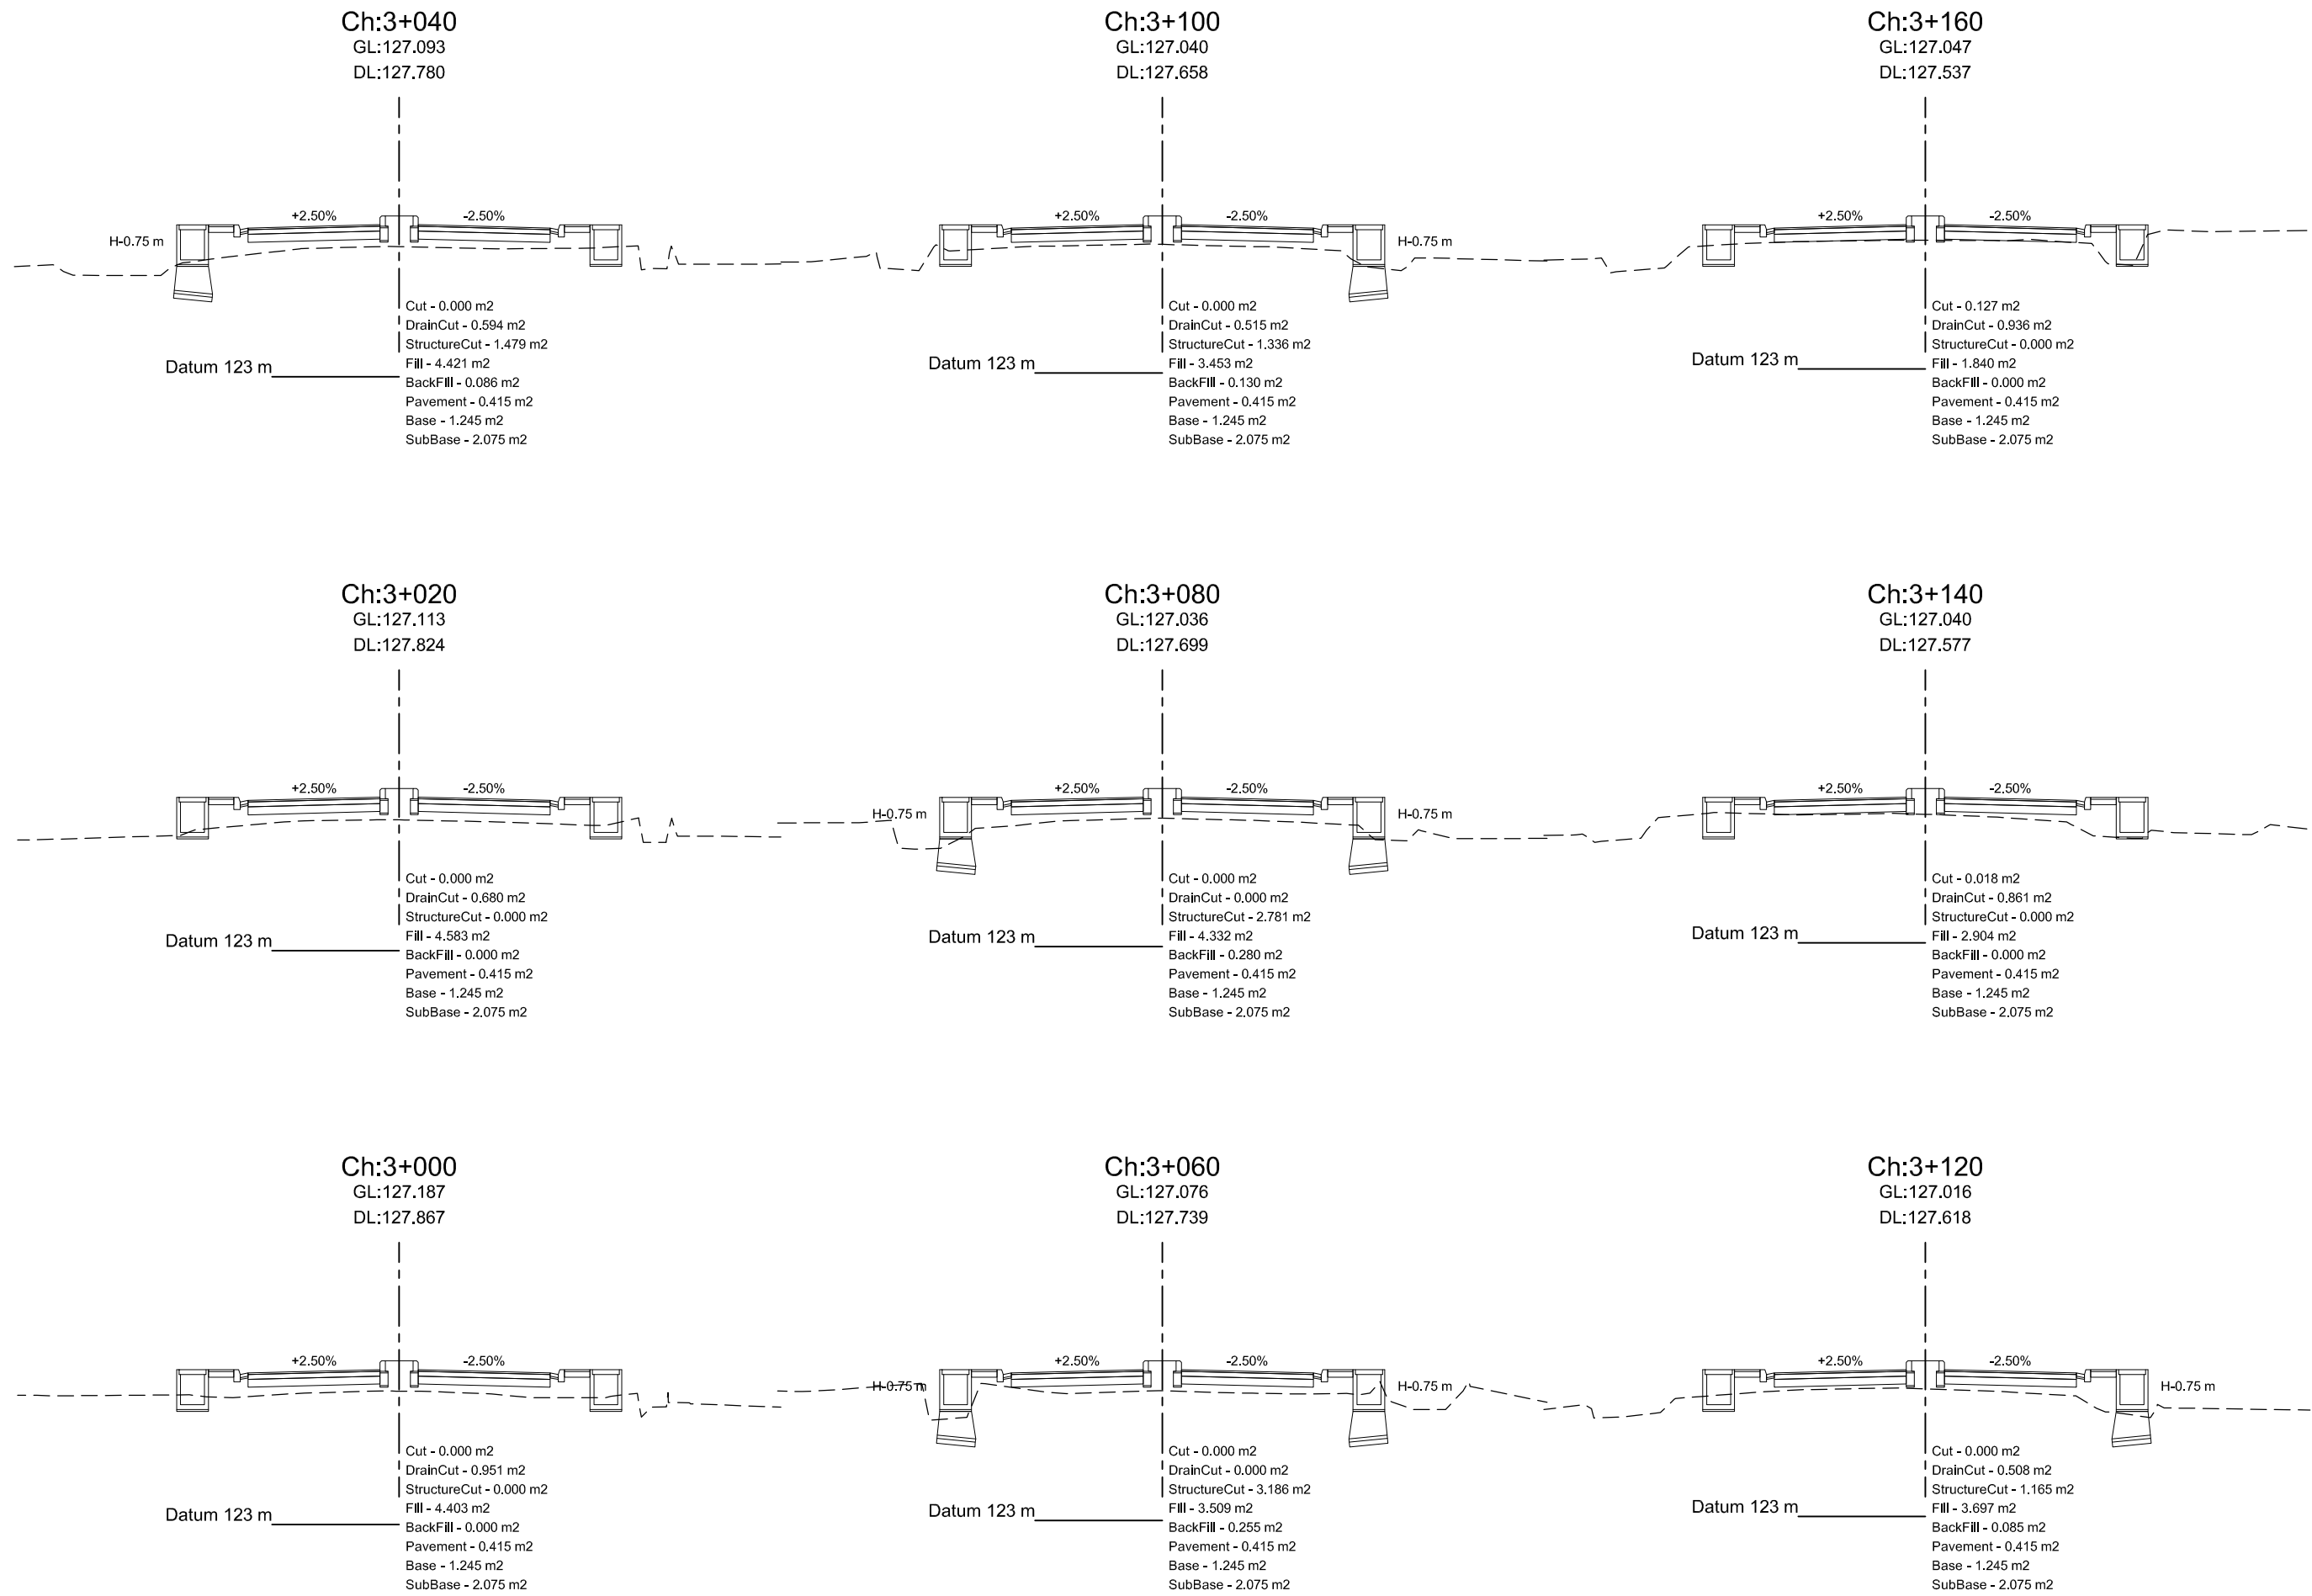


Department of Urban Development & Building Construction (DUDBC)  
**Regional Urban Development Project (RUDP)**  
 West Urban Corridor (WUC) Development Project  
 Babarmahal, Kathmandu, Nepal

**Reviewed & Designed By :**  
 DOHWA Engineering Co. Ltd.  
 in Association with  
 ERMC (P.) Ltd., SILT Consultants (P.) Ltd., and  
 DIGICON (P.) Ltd.  
 Mid- Baneshwor, Kathmandu  
 Tel: 01- 4589393

**Consultant**  
**Team Leader :** YOO CHANGMIN  
**Reviewed By :** YAGYA BAHADUR MALLA  
**Designed By :** MANJU MUNANKARMI


**Client**  
**Approved By :**  
**Checked By :**

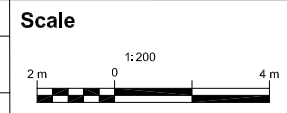

**Cross-Section**  
**SHITALNAGAR-BHAWANIPUR-SOIYA ROAD**  
 CH 0+000 - 4+767.796 Km

**REV :** MAY 2024  
**DRG NO :** DM/RD/CS/18  
**CHAINAGE :** 3+000-3+160  
**SHEET NO :** 18



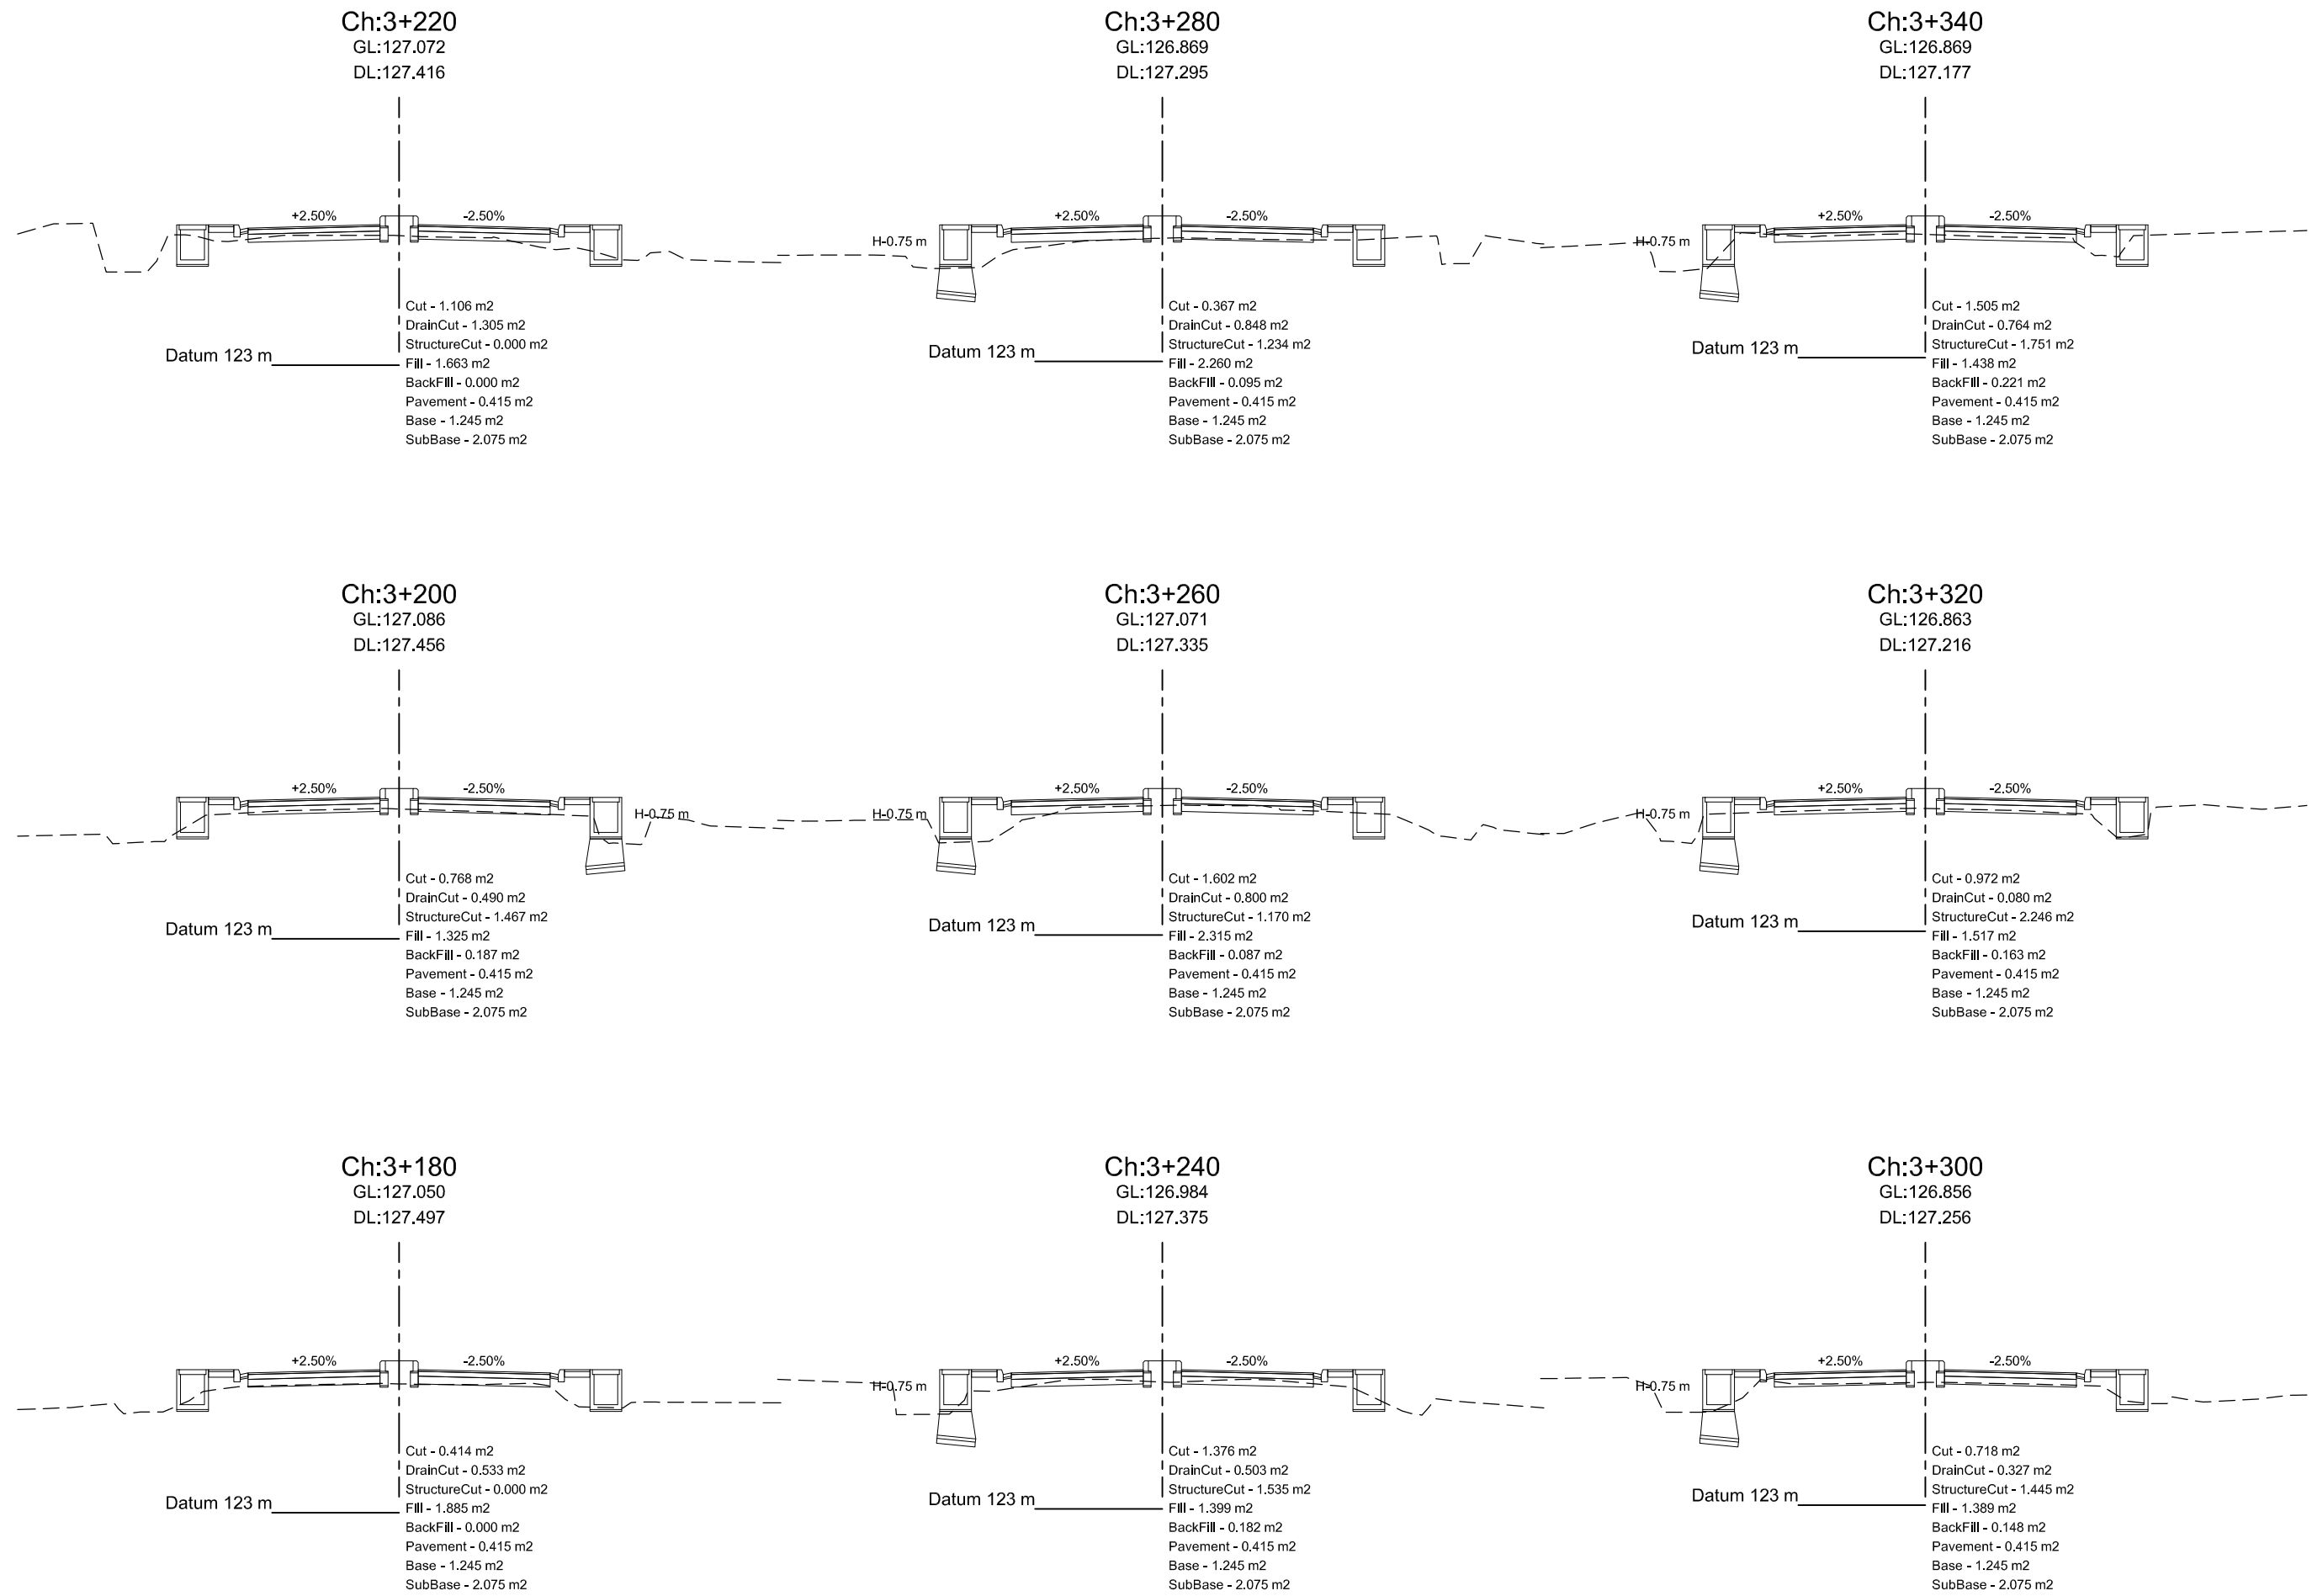


Department of Urban Development & Building  
Construction (DUDBC)  
**Regional Urban Development Project (RUDP)**  
West Urban Corridor (WUC) Development Project  
Babarmahal, Kathmandu, Nepal

**Reviewed & Designed By :**  
DOHWA Engineering Co. Ltd.  
in Association with  
ERMIC (P.) Ltd., SILT Consultants (P.) Ltd., and  
DIGICON (P.) Ltd.  
Mid-Baneshwor, Kathmandu  
Tel: 01-4589393


**Consultant**  
**Team Leader :** YOO CHANGMIN  
**Reviewed By :** YAGYA BAHADUR MALLA  
**Designed By :** MANJU MUNANKARMI

**Client**  
**Approved By :**  
**Checked By :**

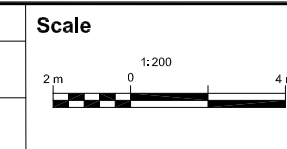

**Cross-Section**  
**SHITALNAGAR-BHAWANIPUR-SOIYA**  
**ROAD**  
**CH 0+000 - 4+767.796 Km**

**REV** : MAY 2024  
**DRG NO** : DM/RD/CS/19  
**CHAINAGE** : 3+180-3+340  
**SHEET NO** : 19

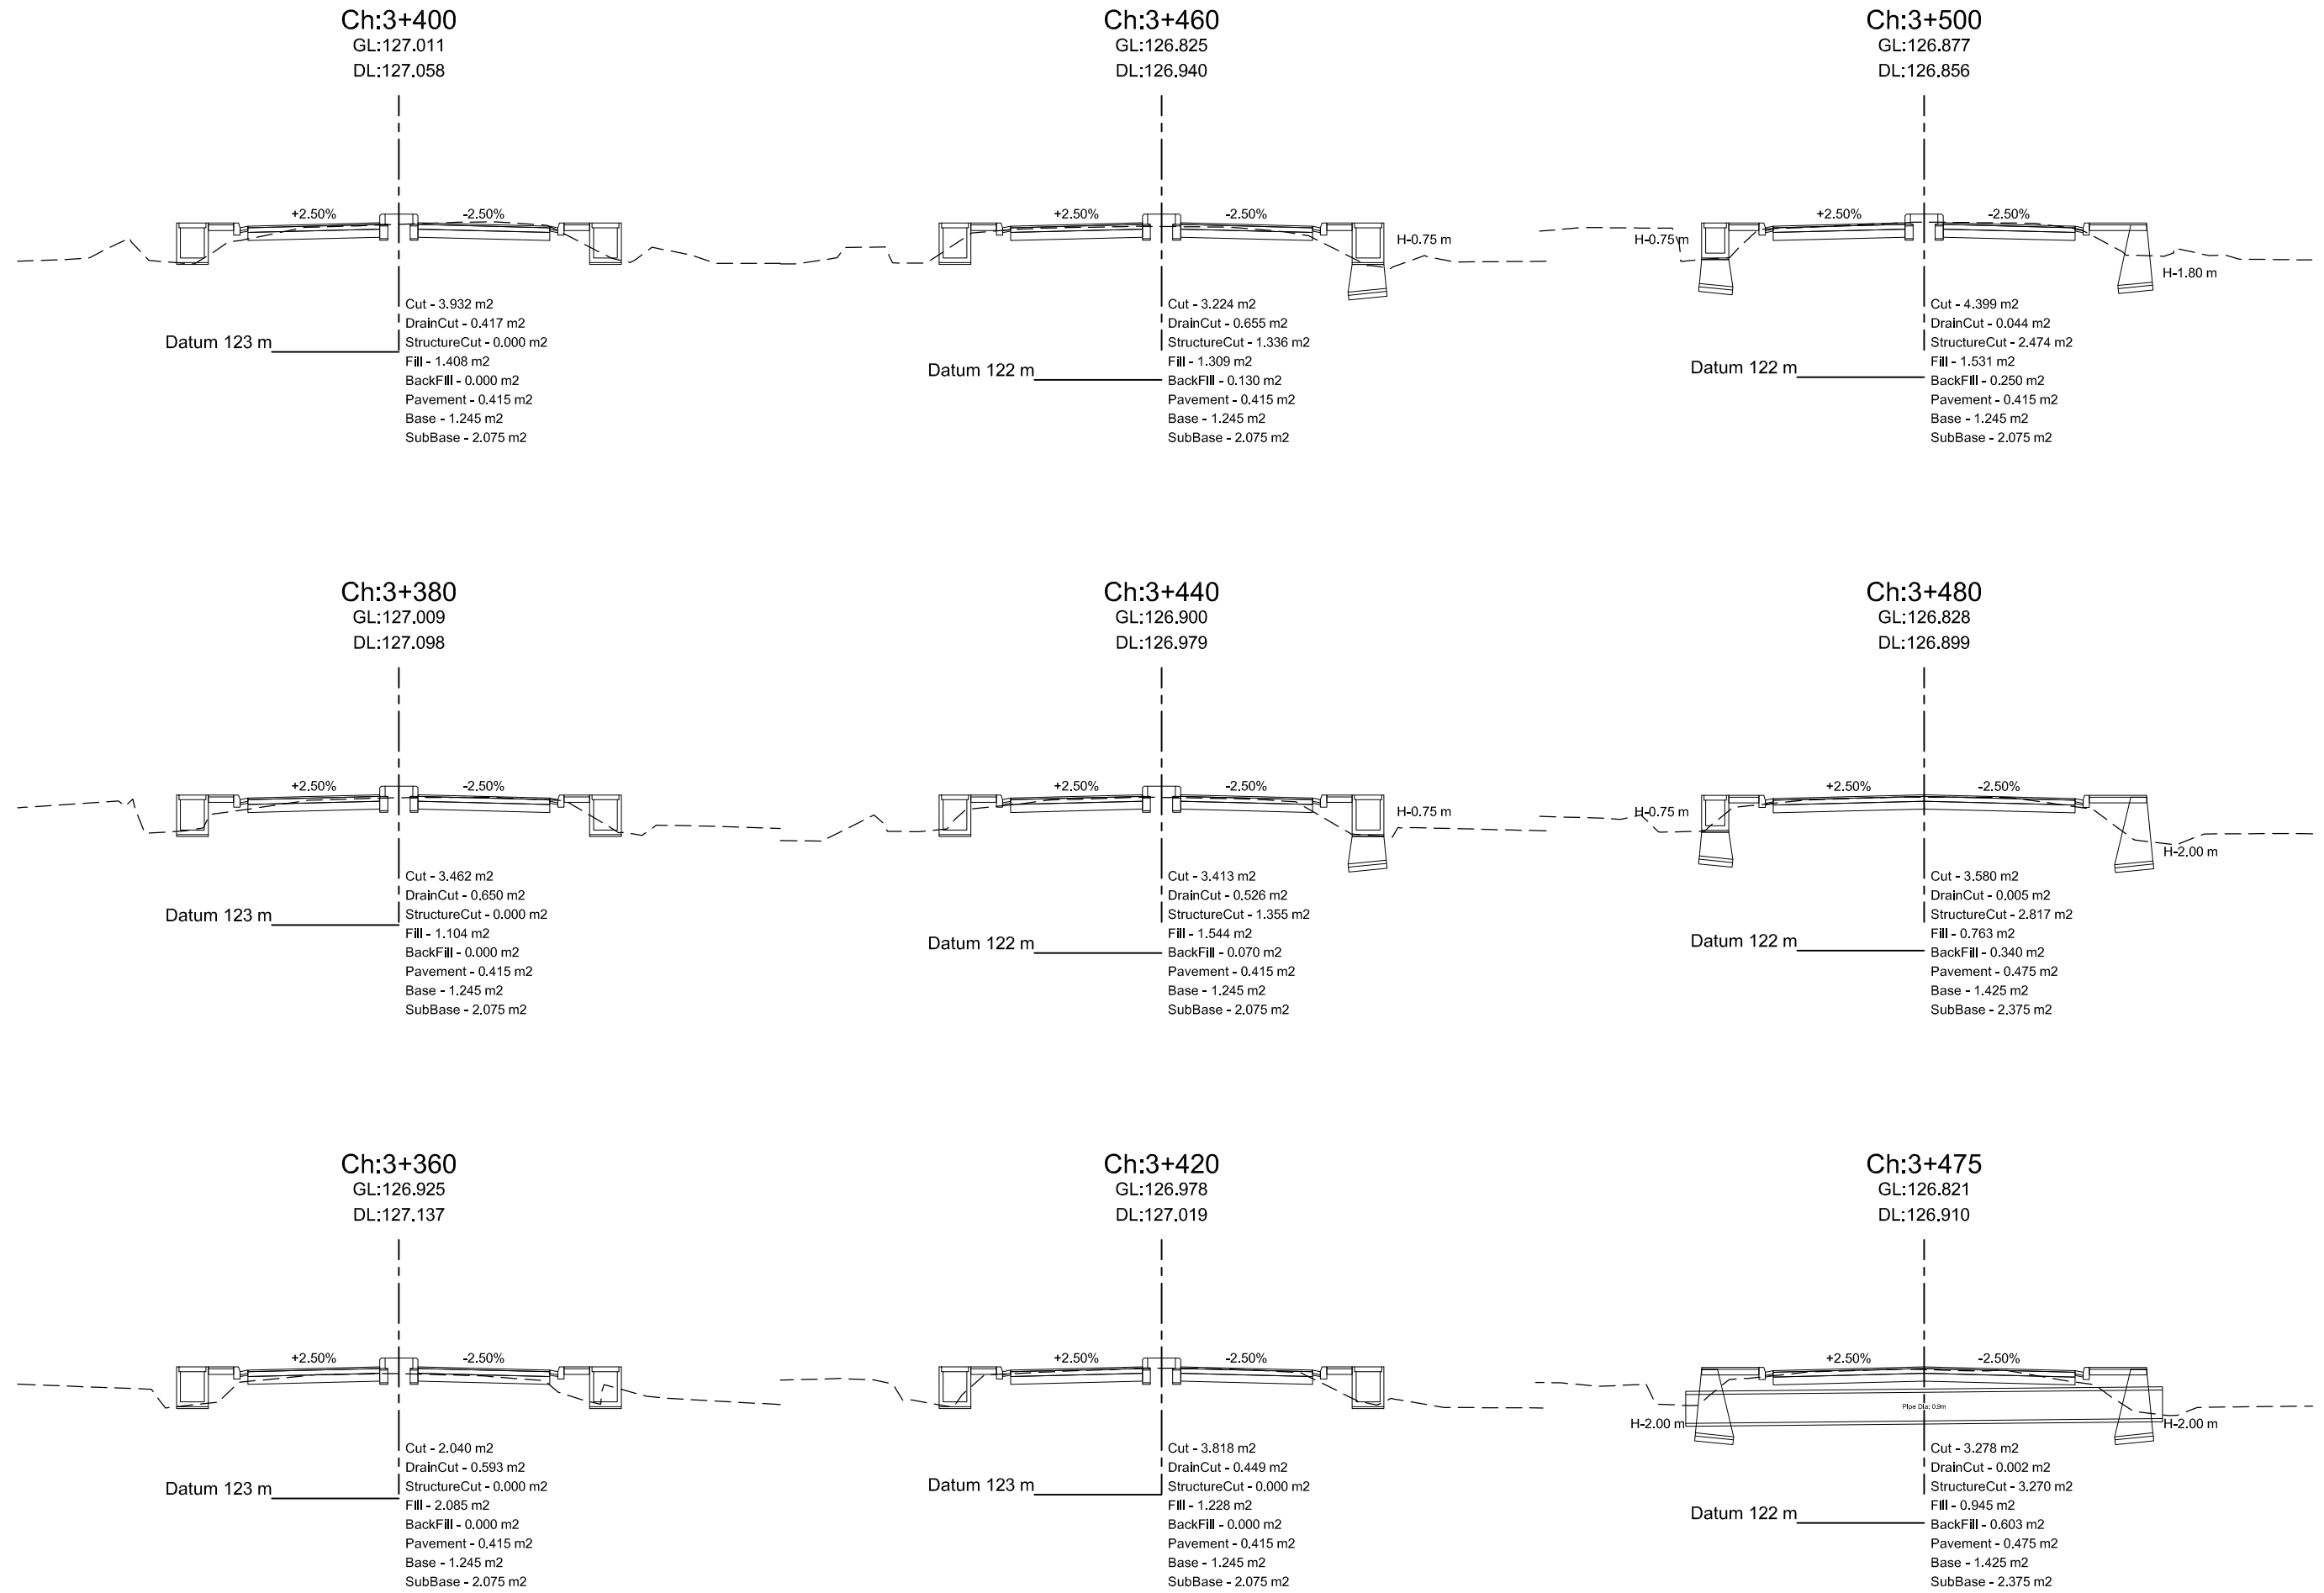


Department of Urban Development & Building  
Construction (DUDBC)  
**Regional Urban Development Project (RUDP)**  
West Urban Corridor (WUC) Development Project  
Babarmahal, Kathmandu, Nepal

**Reviewed & Designed By :**  
DOHWA Engineering Co. Ltd.  
in Association with  
ERMIC (P.) Ltd., SILT Consultants (P.) Ltd., and  
DIGICON (P.) Ltd.  
Mid- Baneshwor, Kathmandu  
Tel: 01- 4589393


**Consultant**  
**Team Leader :** YOO CHANGMIN  
**Reviewed By :** YAGYA BAHADUR MALLA  
**Designed By :** MANJU MUNANKARMI


**Client**  
**Approved By :**  
**Checked By :**









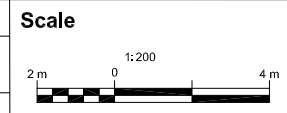


**Cross-Section**  
**SHITALNAGAR-BHAWANIPUR-SOIYA**  
**ROAD**  
**CH 0+000 - 4+767.796 Km**

**REV** : MAY 2024  
**DRG NO** : DM/RD/CS/20  
**CHAINAGE** : 3+360-3+500  
**SHEET NO** : 20

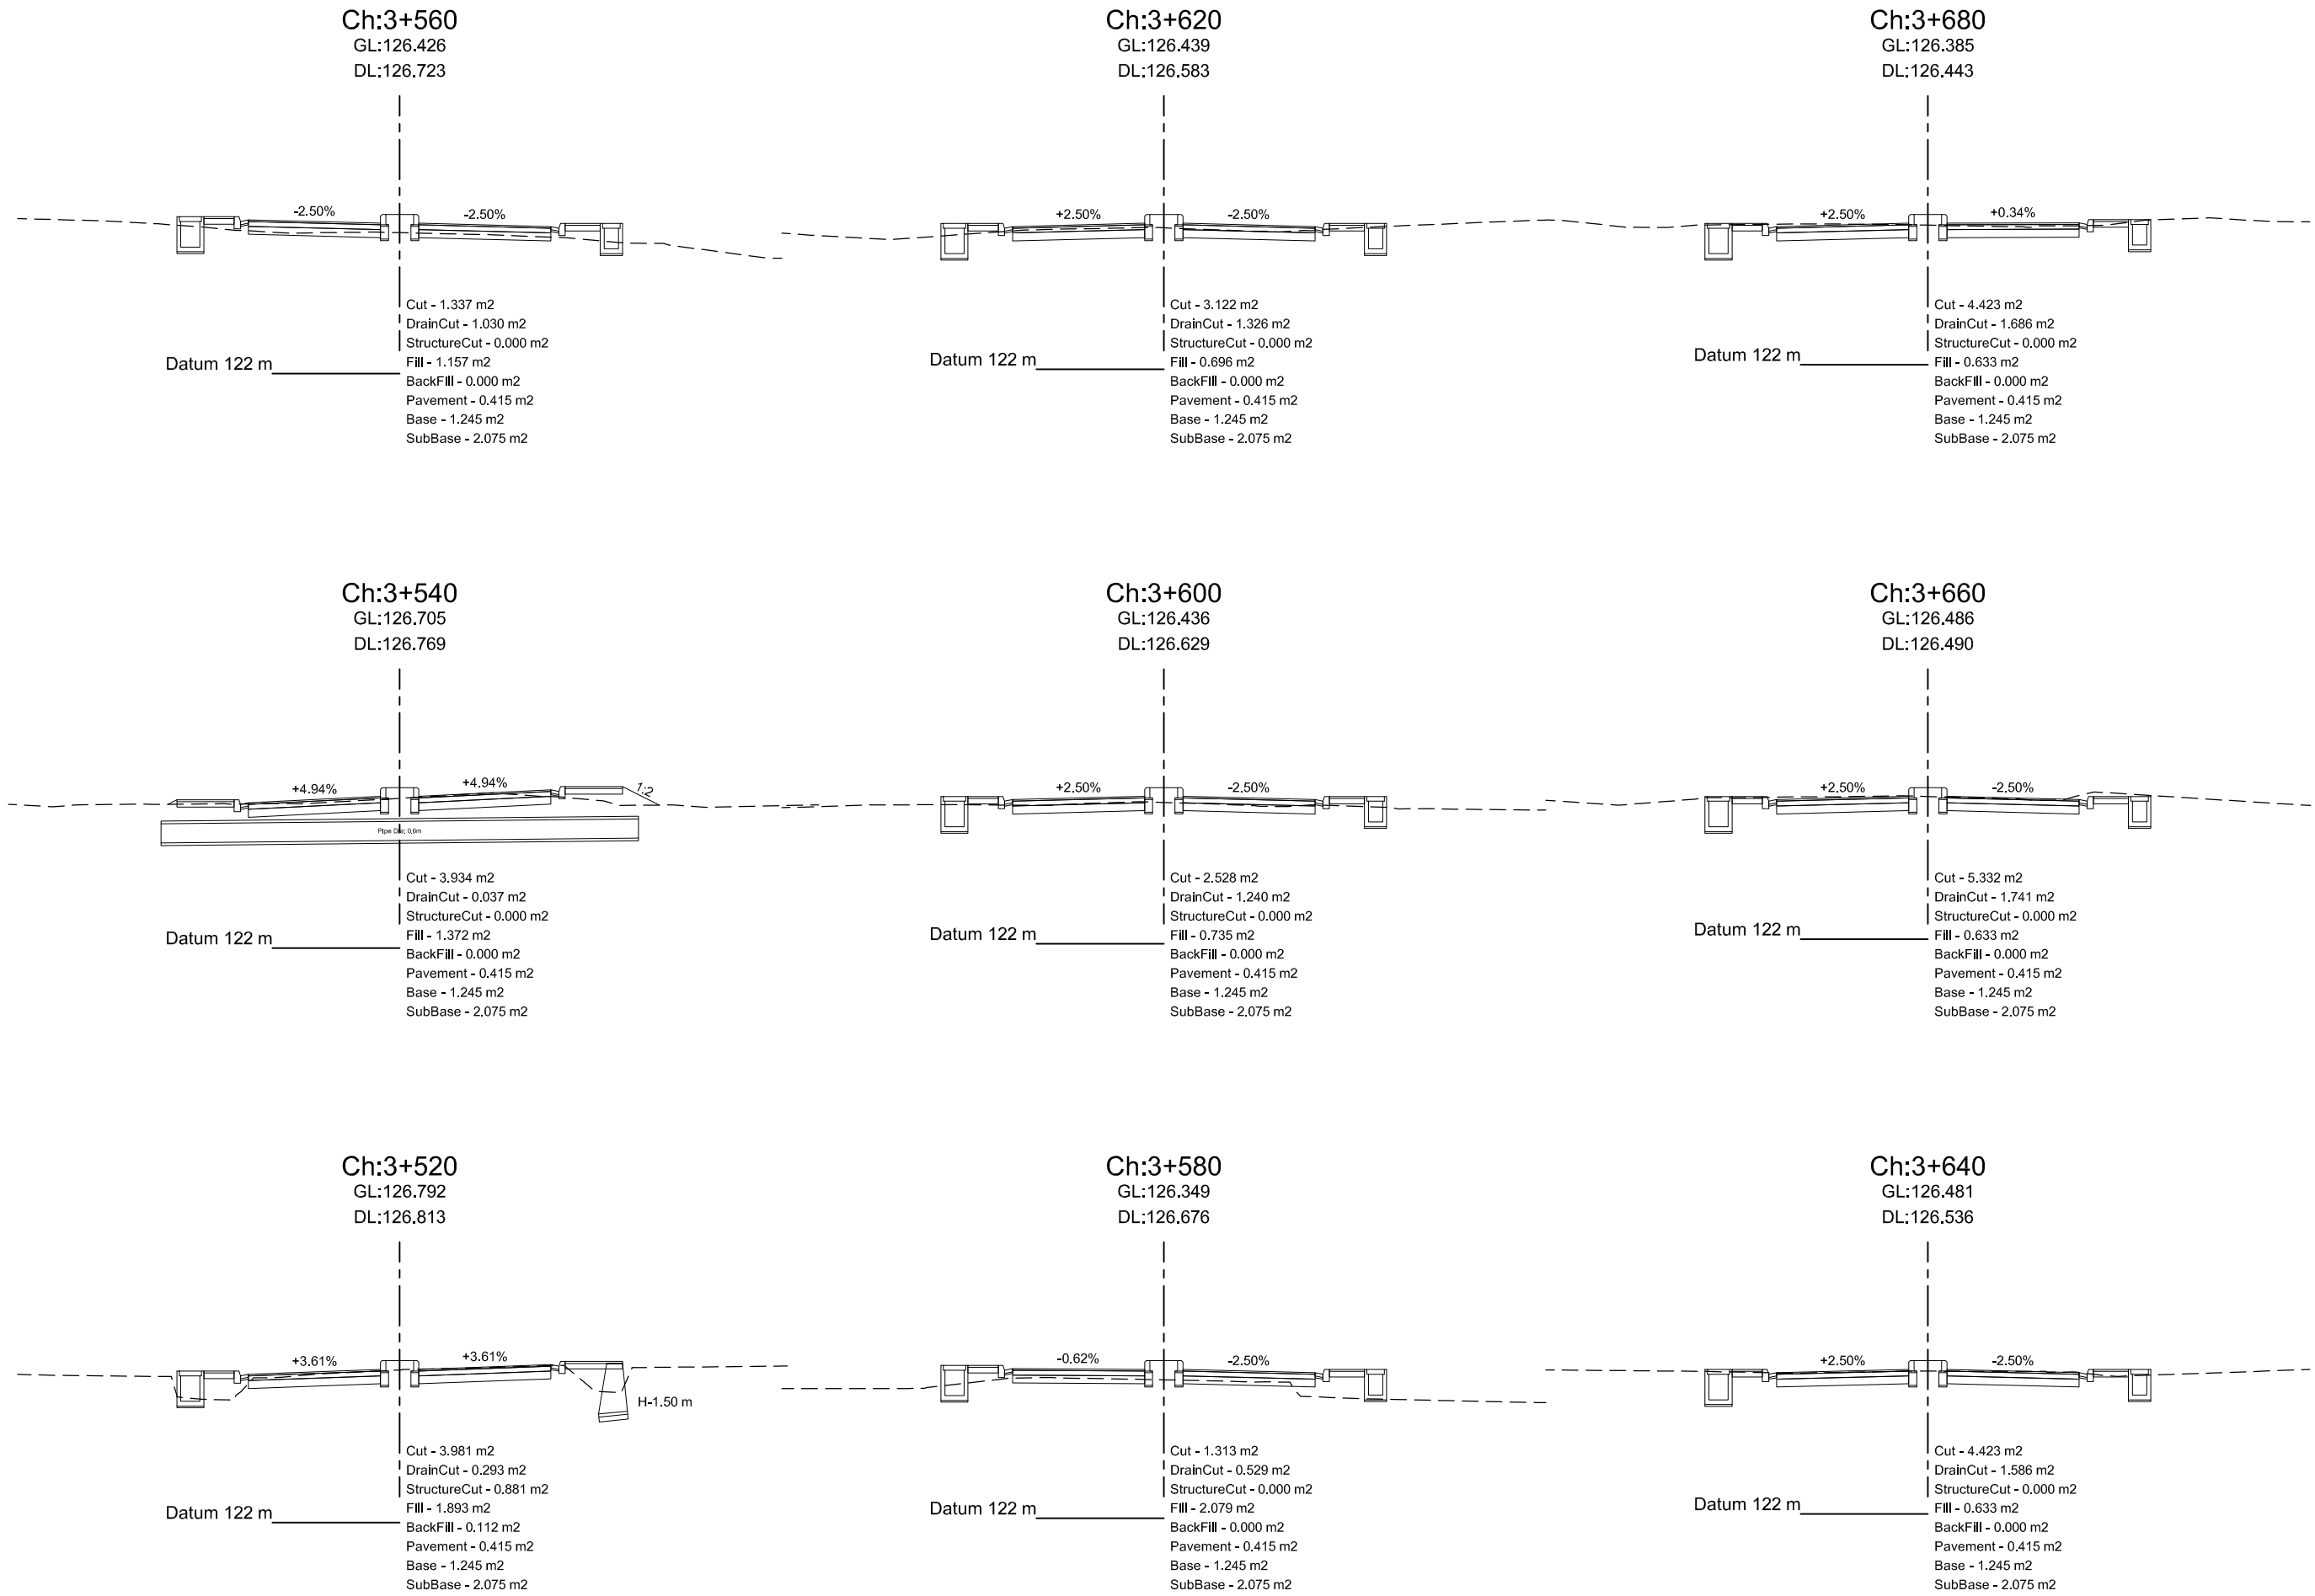

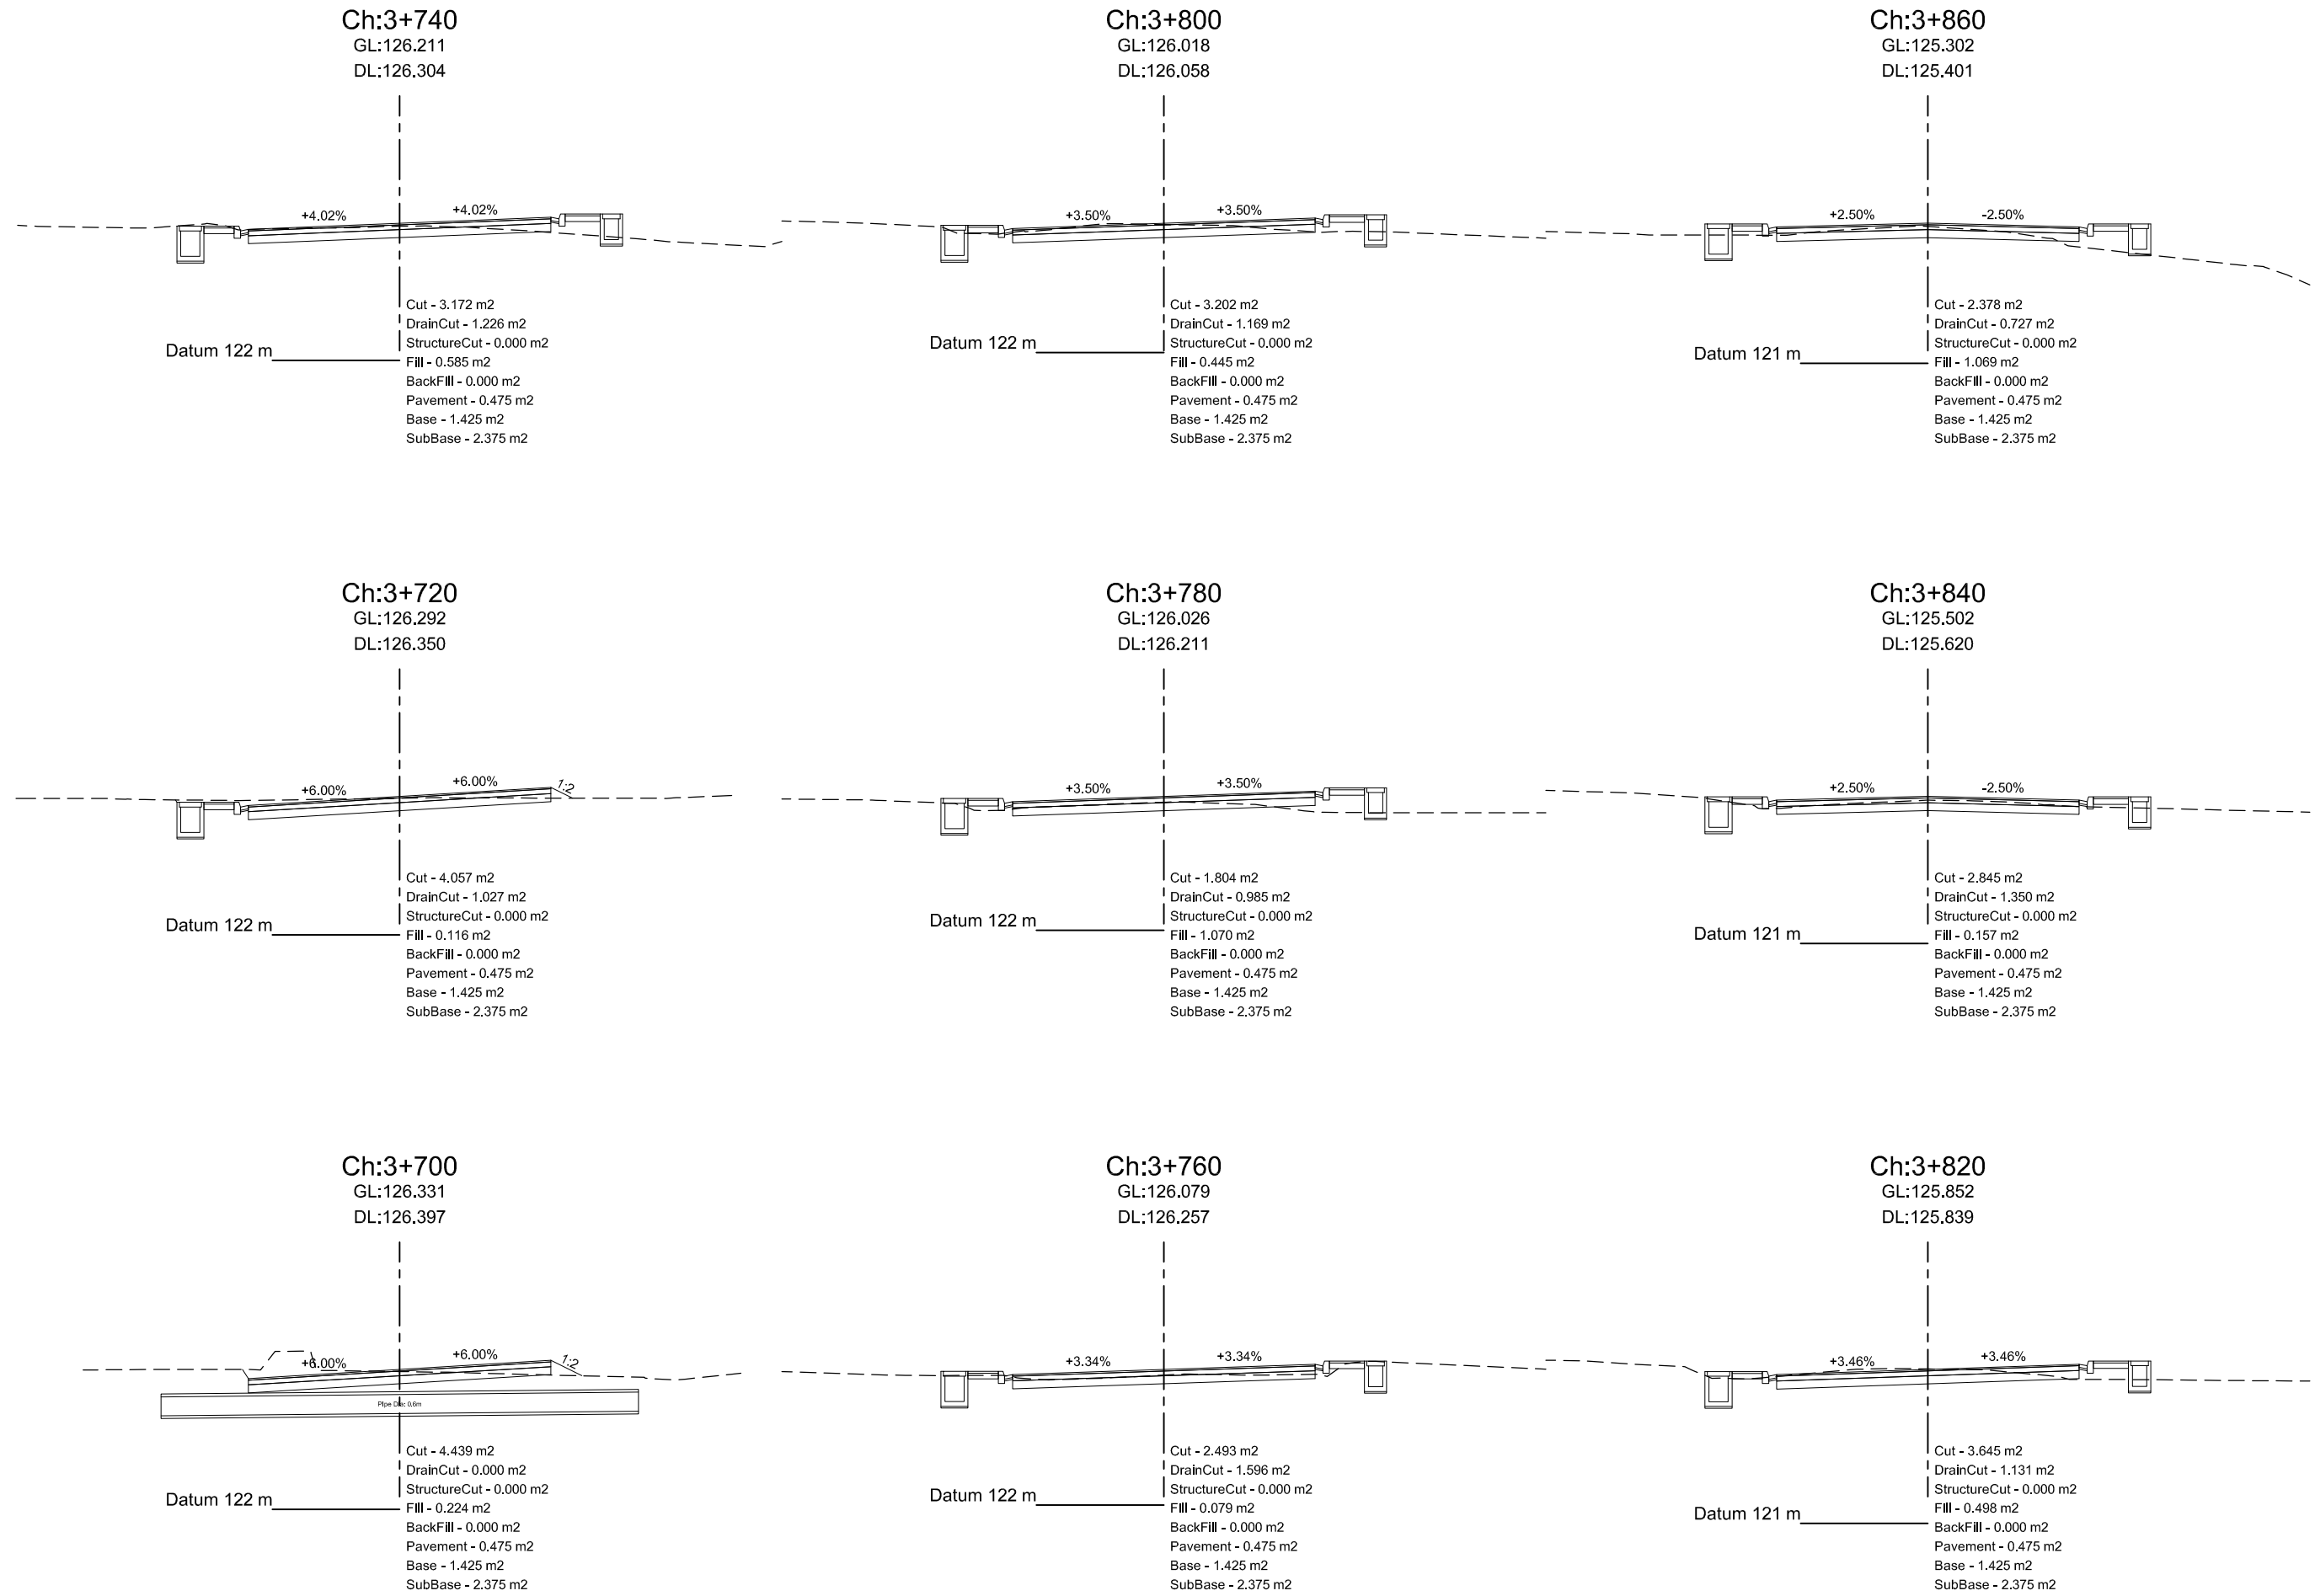

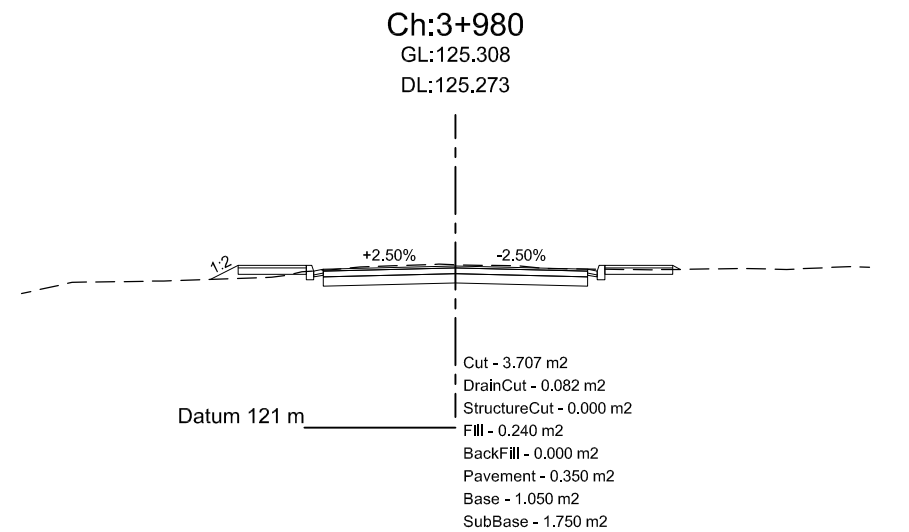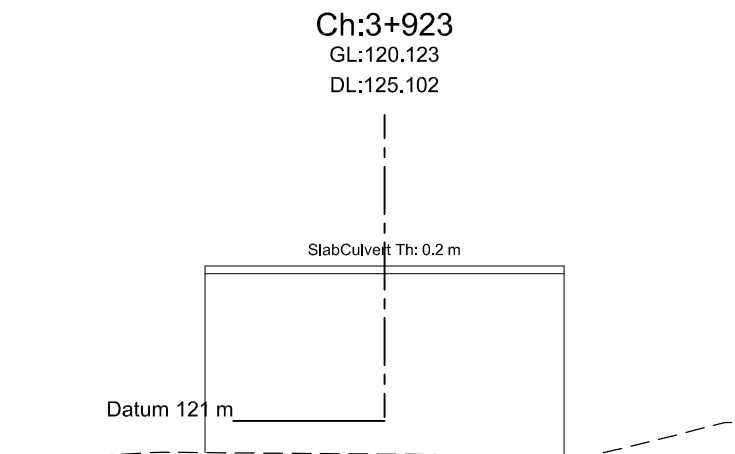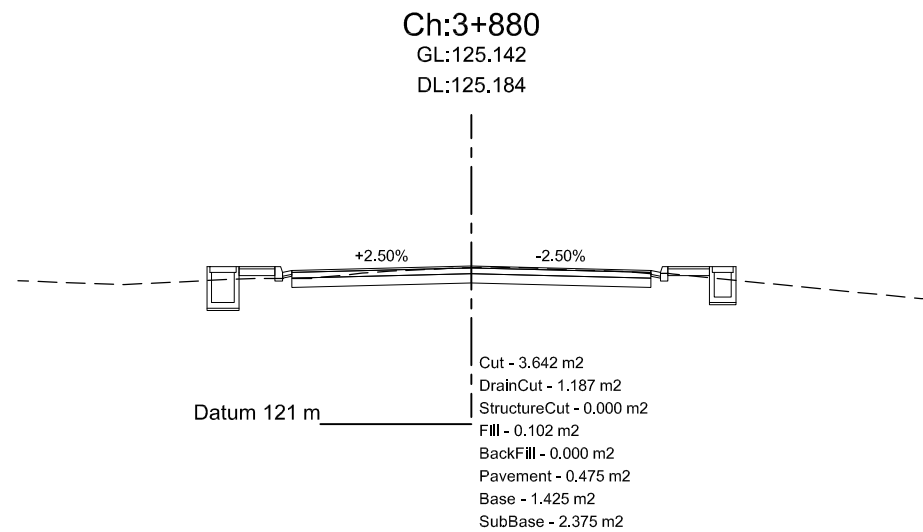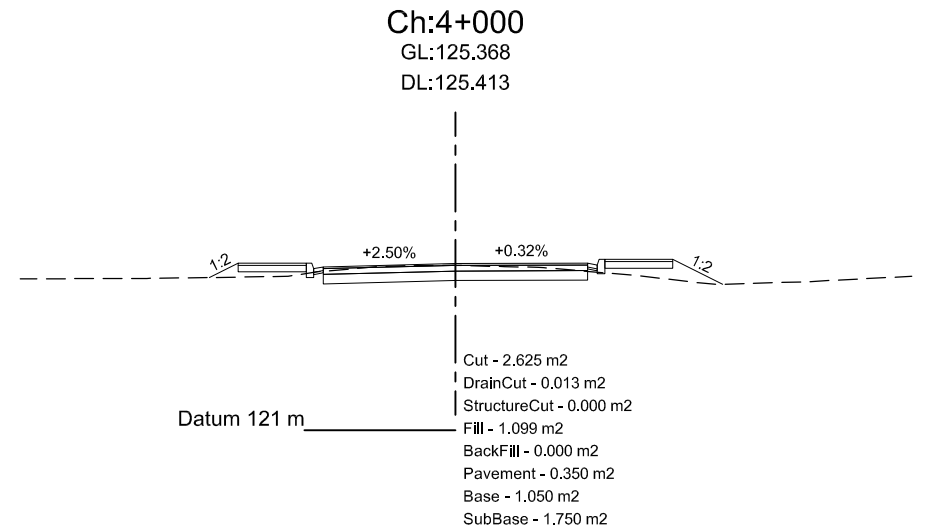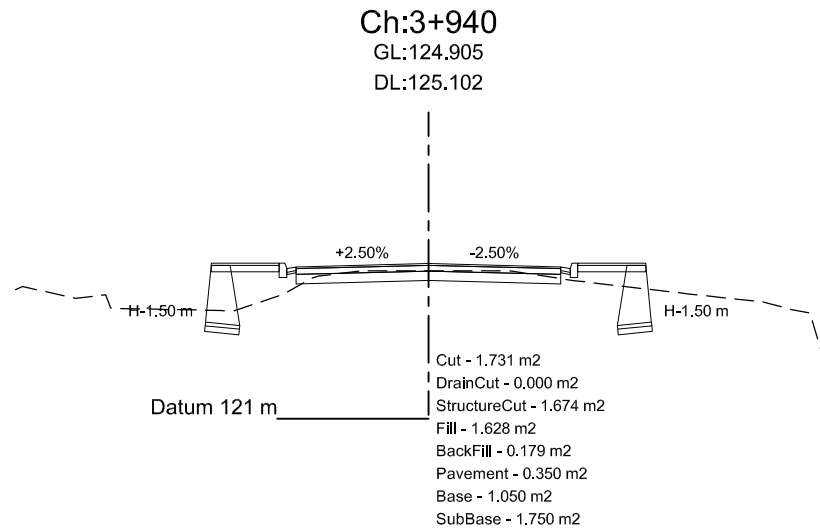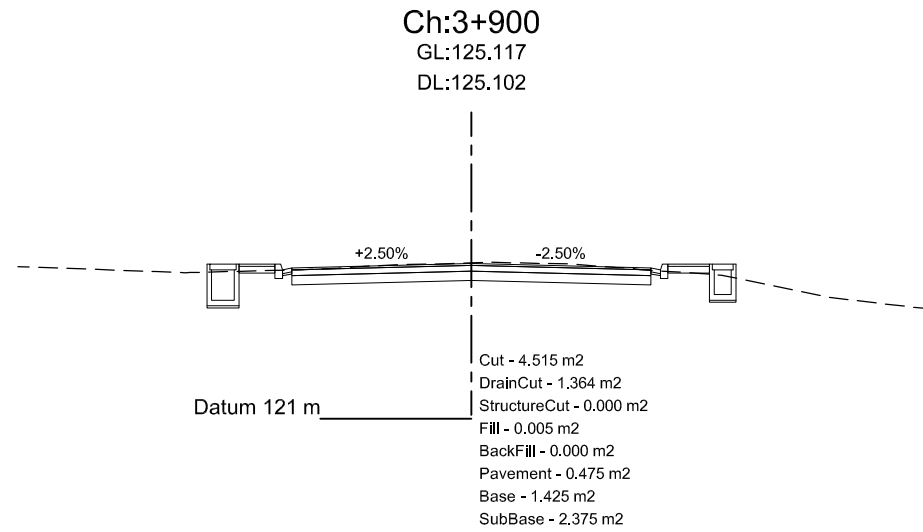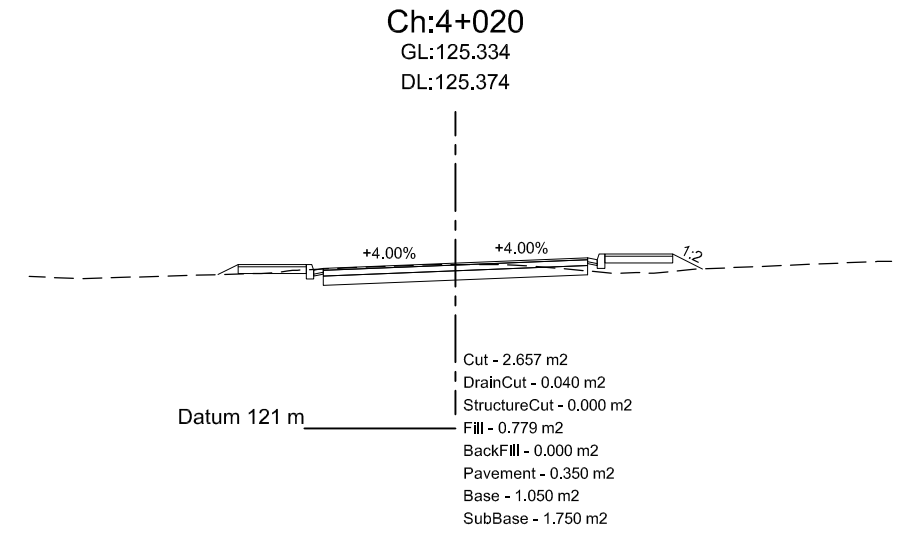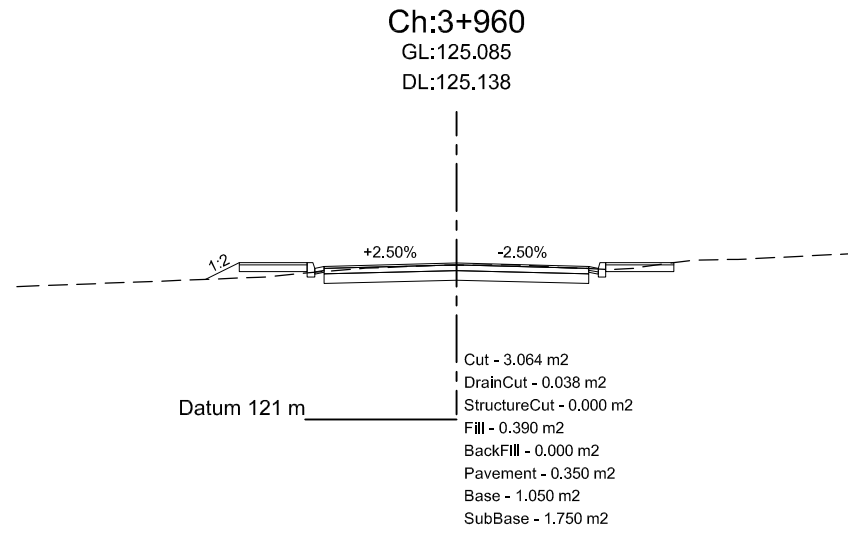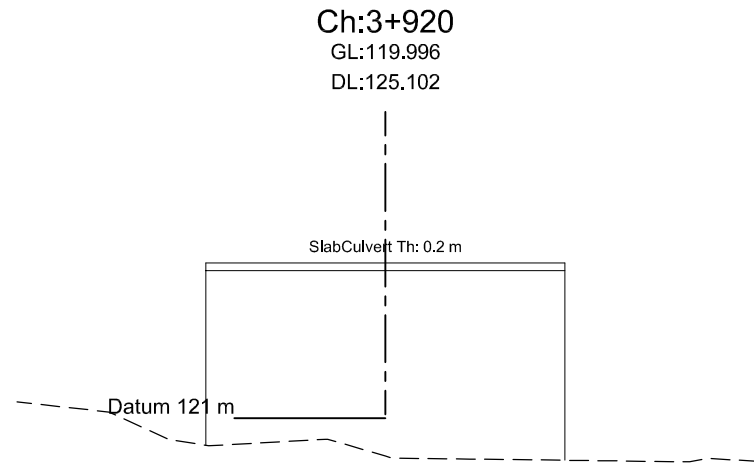


Department of Urban Development & Building Construction (DUDBC)  
**Regional Urban Development Project (RUDP)**  
West Urban Corridor (WUC) Development Project  
Babarmahal, Kathmandu, Nepal

**Reviewed & Designed By :**  
DOHWA Engineering Co. Ltd.  
in Association with  
ERMIC (P.) Ltd., SILT Consultants (P.) Ltd., and  
DIGICON (P.) Ltd.  
Mid- Baneshwor, Kathmandu  
Tel: 01- 4589393










**Consultant**  
**Team Leader :** YOO CHANGMIN  
**Reviewed By :** YAGYA BAHADUR MALLA  
**Designed By :** MANJU MUNANKARMI

**Client**  
**Approved By :**  
**Checked By :**

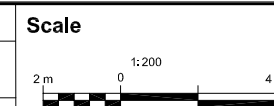

**Cross-Section**  
**SHITALNAGAR-BHAWANIPUR-SOIYA ROAD**  
**CH 0+000 - 4+767.796 Km**

**REV** : MAY 2024  
**DRG NO** : DM/RD/CS/23  
**CHAINAGE** : 3+880-4+020  
**SHEET NO** : 23

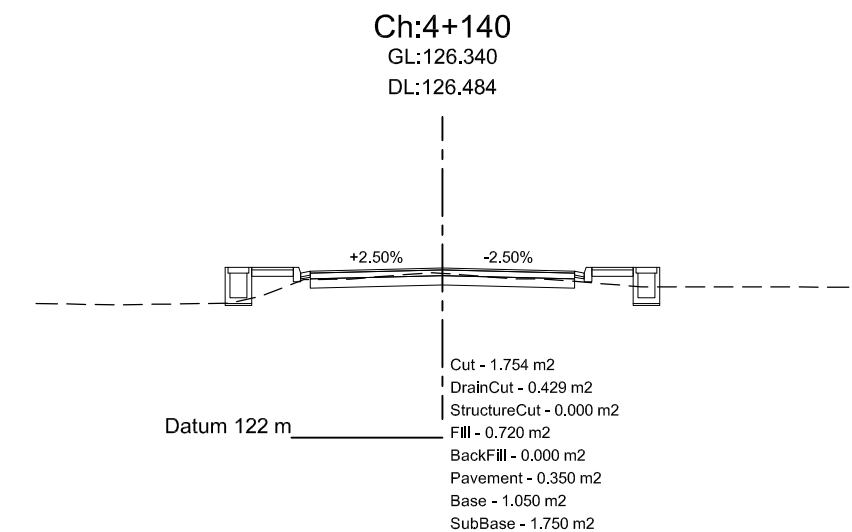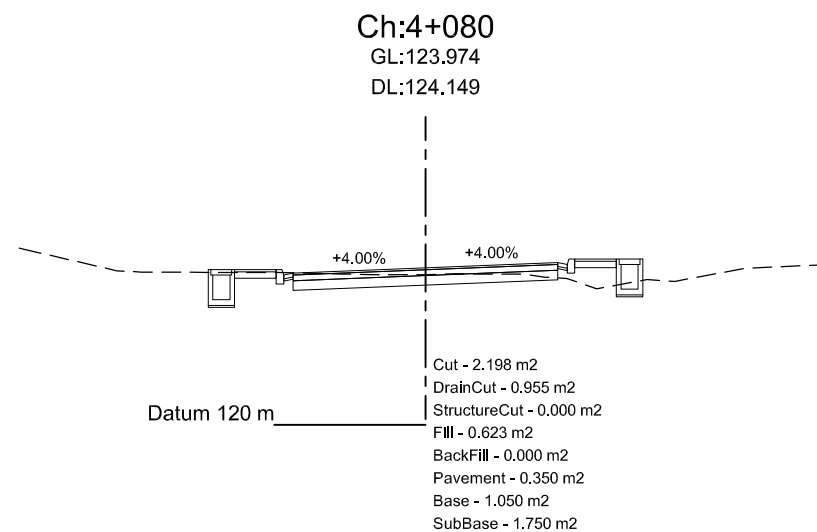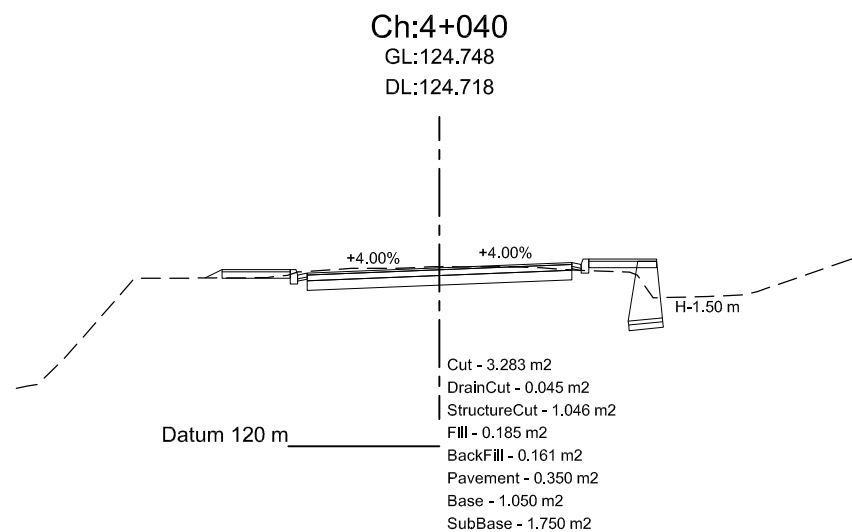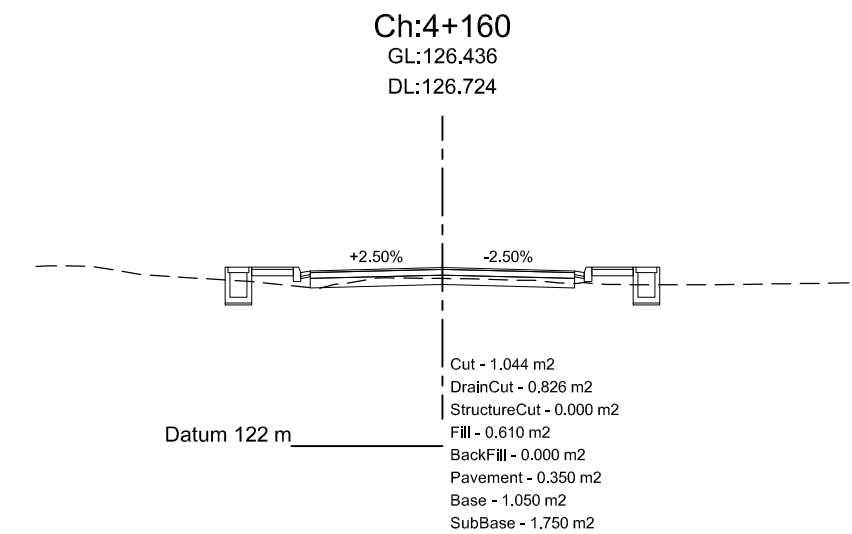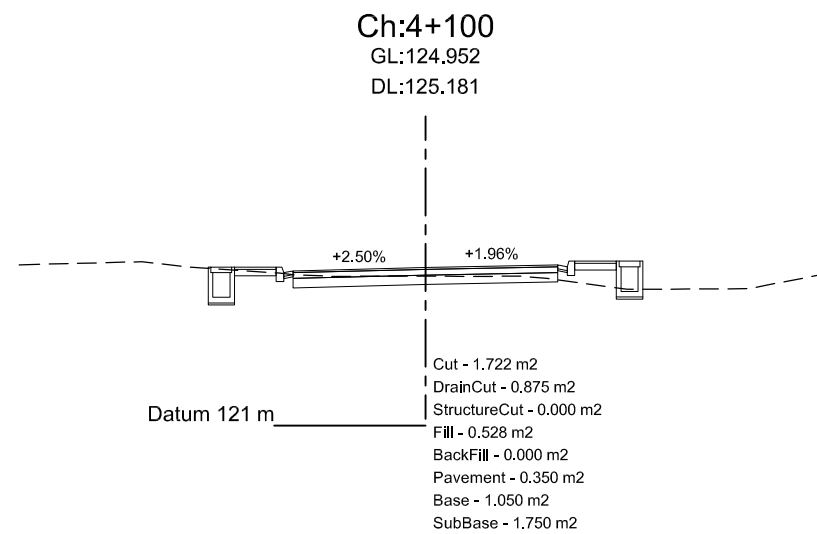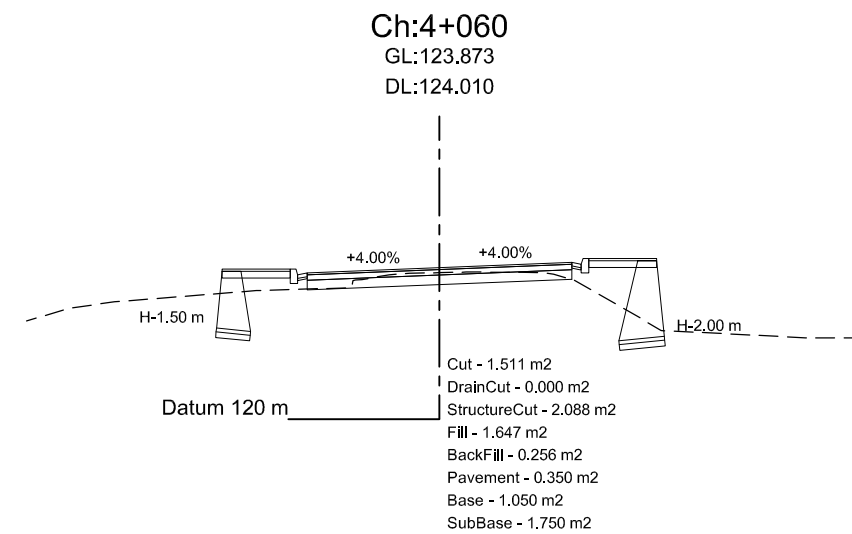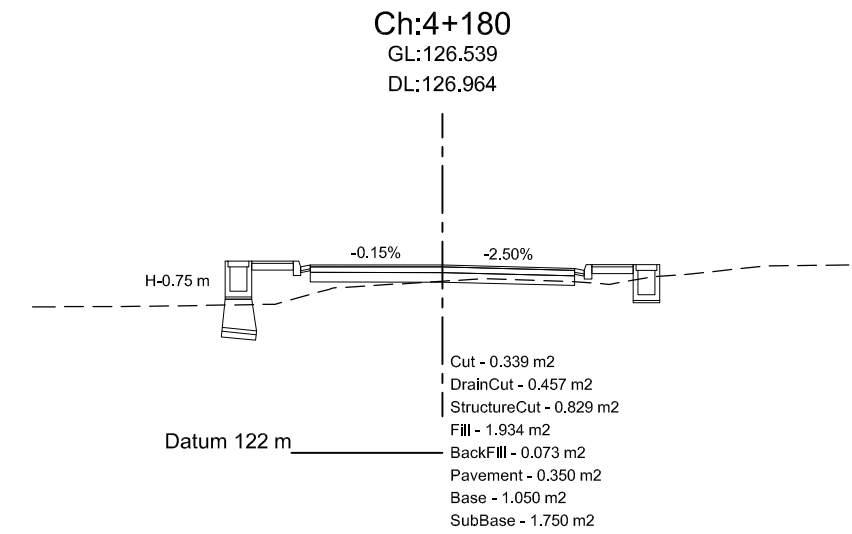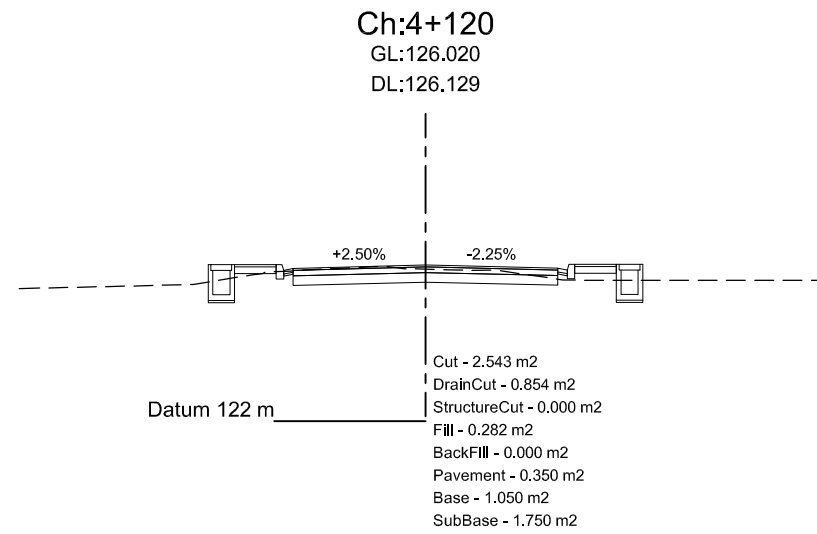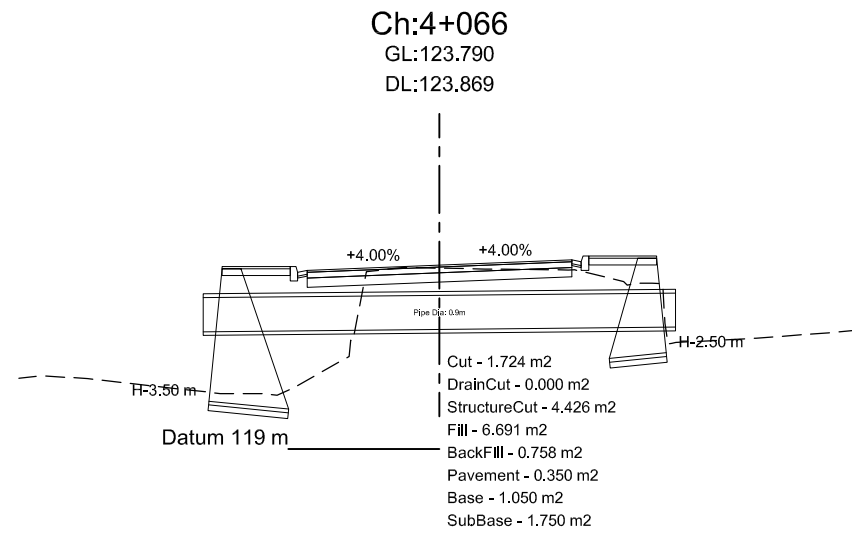


Department of Urban Development & Building Construction (DUDBC)  
**Regional Urban Development Project (RUDP)**  
West Urban Corridor (WUC) Development Project  
Babarmahal, Kathmandu, Nepal

**Reviewed & Designed By :**  
DOHWA Engineering Co. Ltd.  
in Association with  
ERMIC (P.) Ltd., SILT Consultants (P.) Ltd., and  
DIGICON (P.) Ltd.  
Mid- Baneshwor, Kathmandu  
Tel: 01- 4589393










**Consultant**  
**Team Leader :** YOO CHANGMIN  
**Reviewed By :** YAGYA BAHADUR MALLA  
**Designed By :** MANJU MUNANKARMI

**Client**  
**Approved By :**  
**Checked By :**

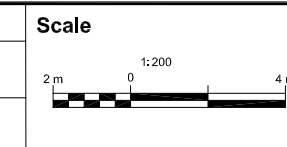

**Cross-Section**  
**SHITALNAGAR-BHAWANIPUR-SOIYA ROAD**  
CH 0+000 - 4+767.796 Km

**REV** : MAY 2024  
**DRG NO** : DM/RD/CS/24  
**CHAINAGE** : 4+040-4+180  
**SHEET NO** : 24

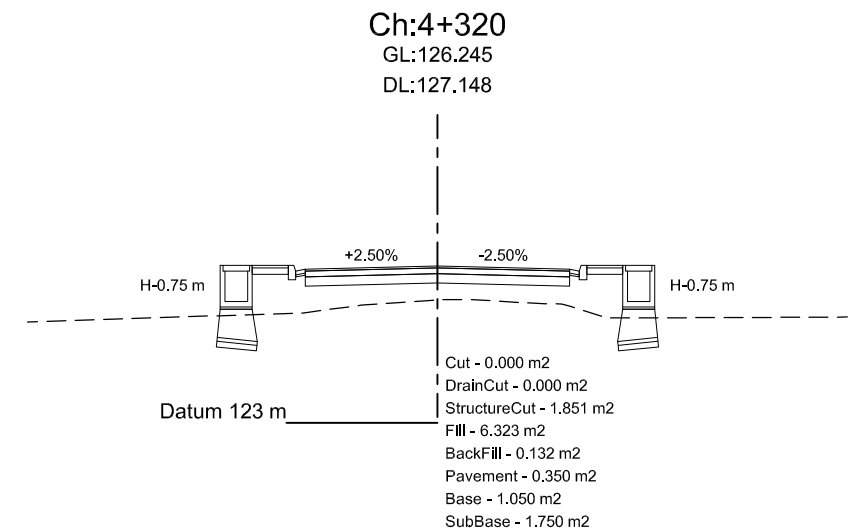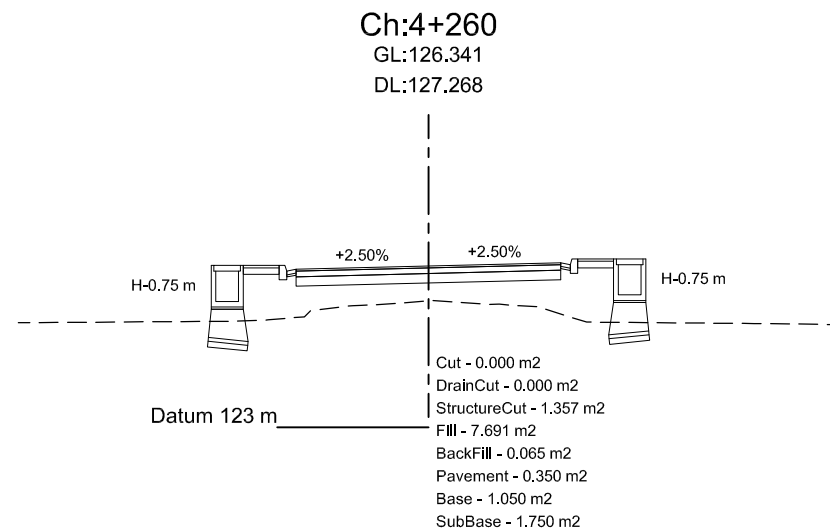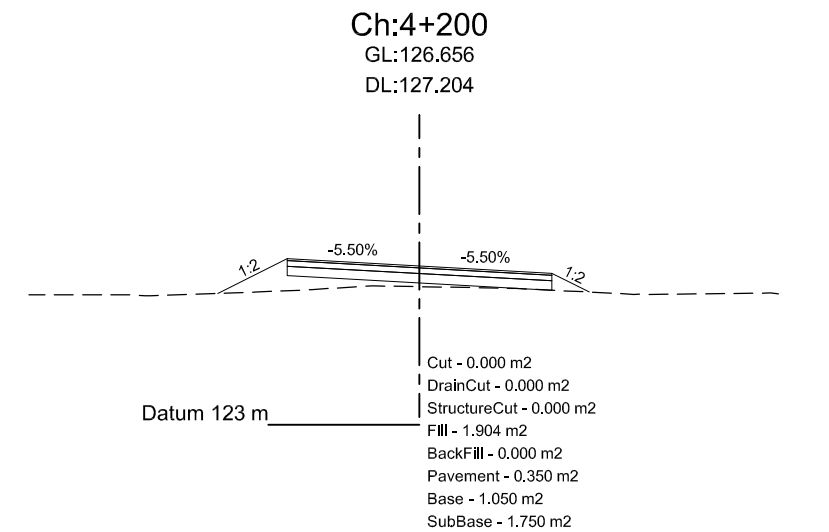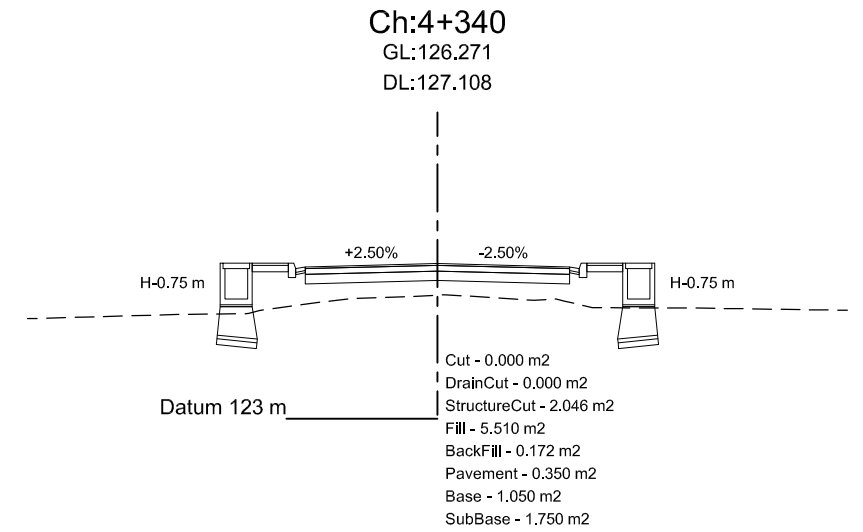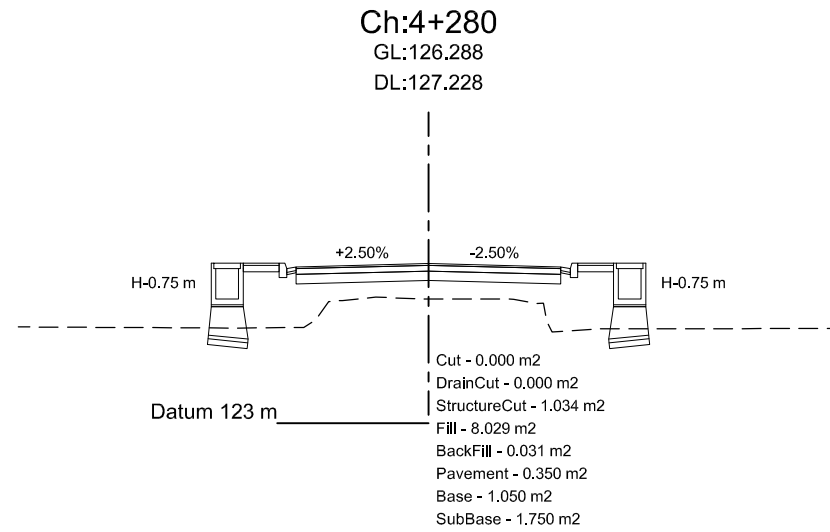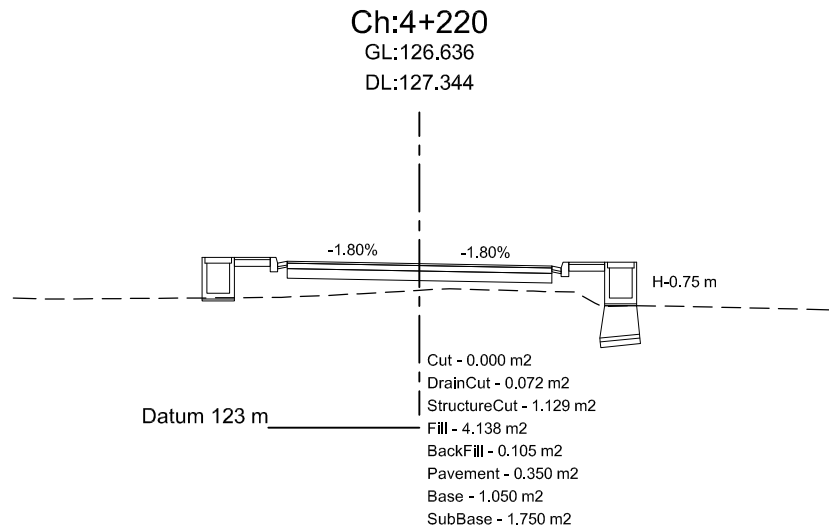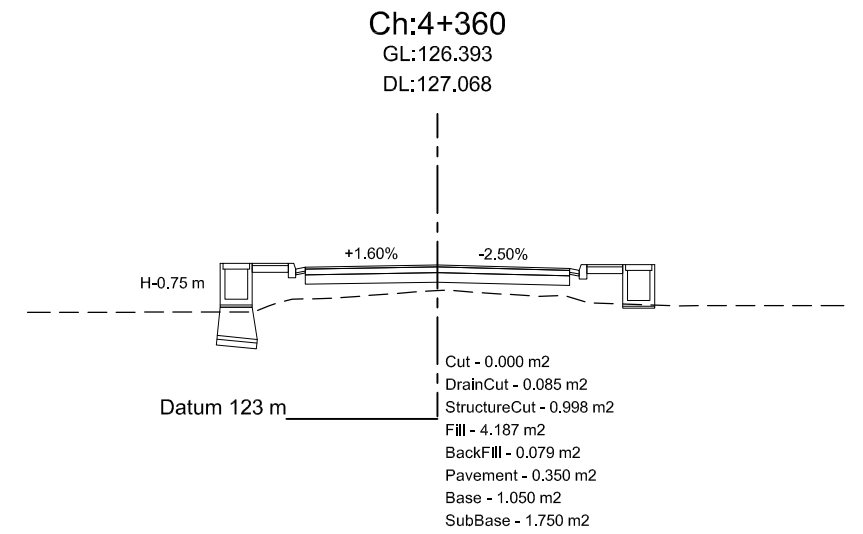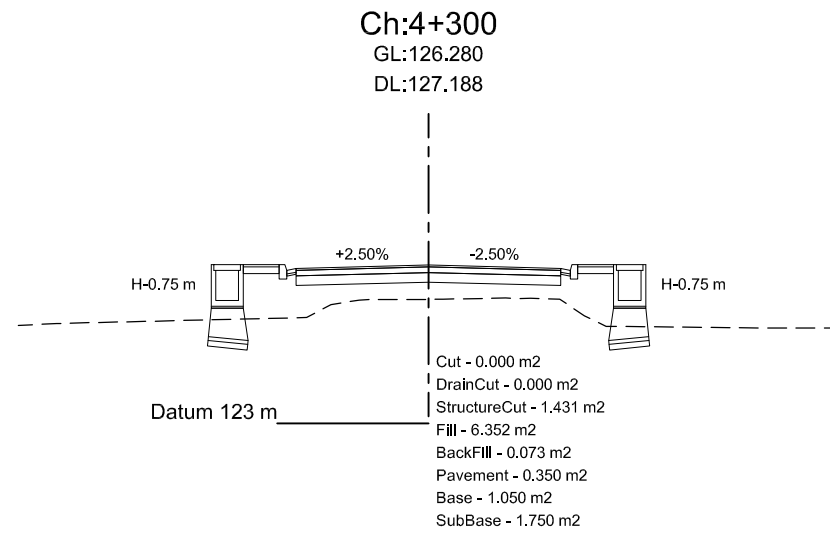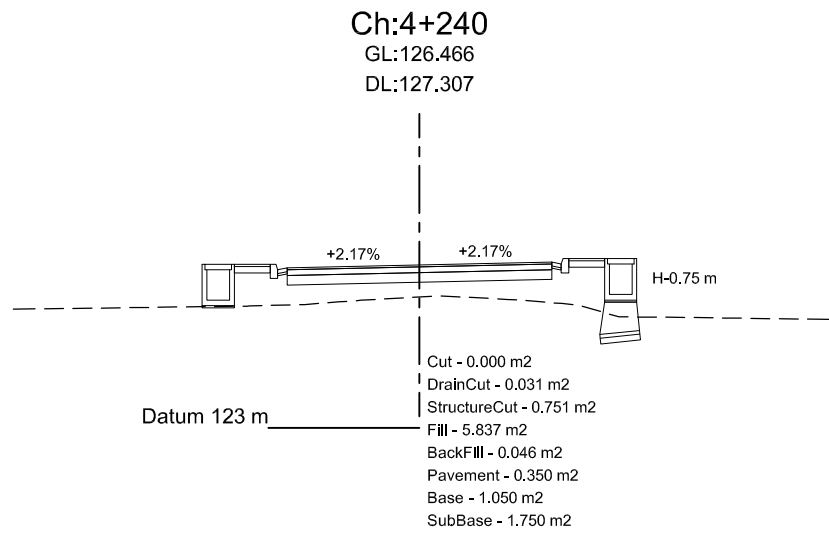


Department of Urban Development & Building Construction (DUDBC)  
Regional Urban Development Project (RUDP)  
West Urban Corridor (WUC) Development Project  
Babarmahal, Kathmandu, Nepal

**Reviewed & Designed By :**  
DOHWA Engineering Co. Ltd.  
in Association with  
ERMIC (P.) Ltd., SILT Consultants (P.) Ltd., and  
DIGICON (P.) Ltd.  
Mid- Baneshwor, Kathmandu  
Tel: 01- 4589393

**Consultant**  
**Team Leader :** YOO CHANGMIN  
**Reviewed By :** YAGYA BAHADUR MALLA  
**Designed By :** MANJU MUNANKARMI










**Client**  
**Approved By :**  
**Checked By :**

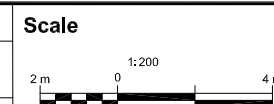

**Cross-Section**  
**SHITALNAGAR-BHAWANIPUR-SOIYA ROAD**  
**CH 0+000 - 4+767.796 Km**

**REV** : MAY 2024  
**DRG NO** : DM/RD/CS/25  
**CHAINAGE** : 4+200-4+360  
**SHEET NO** : 25



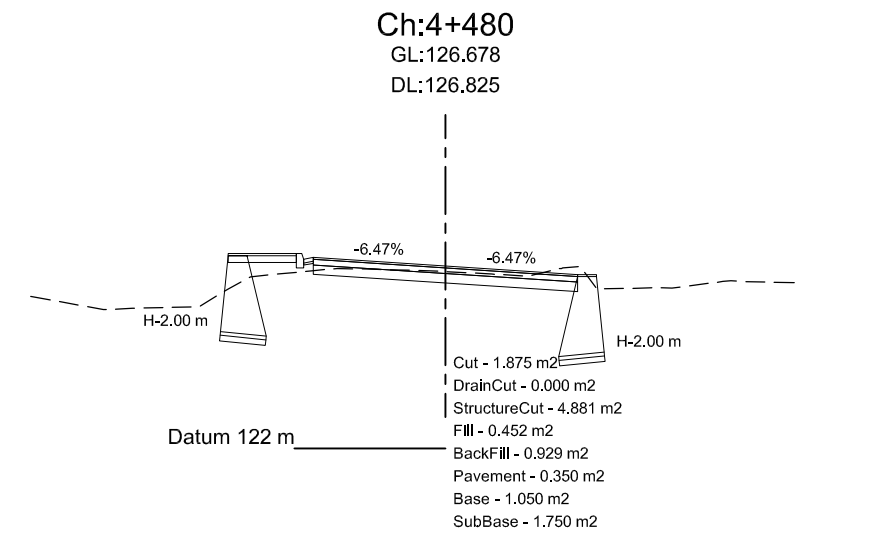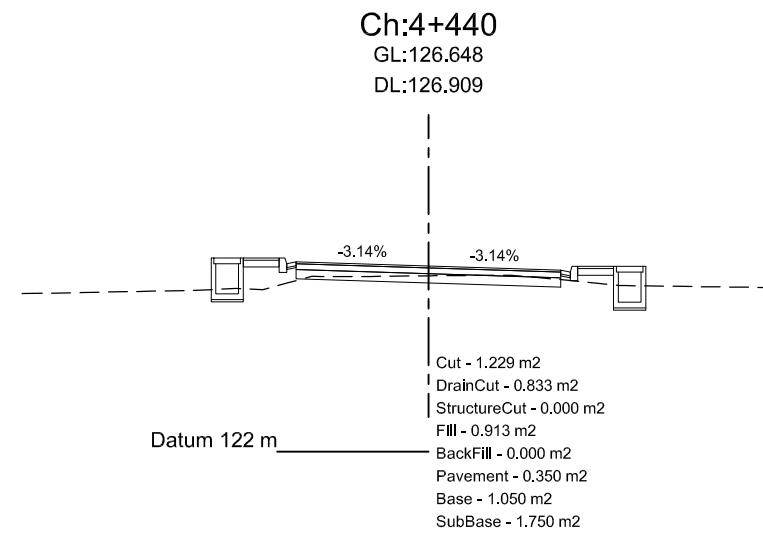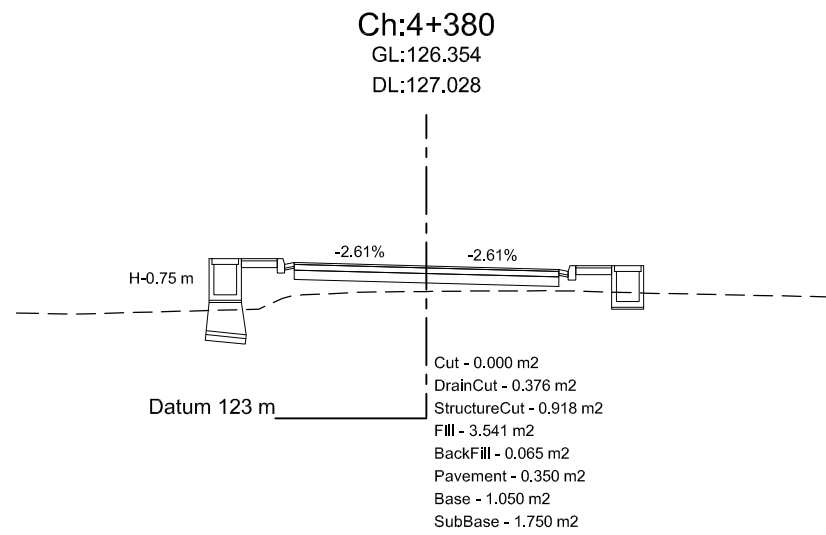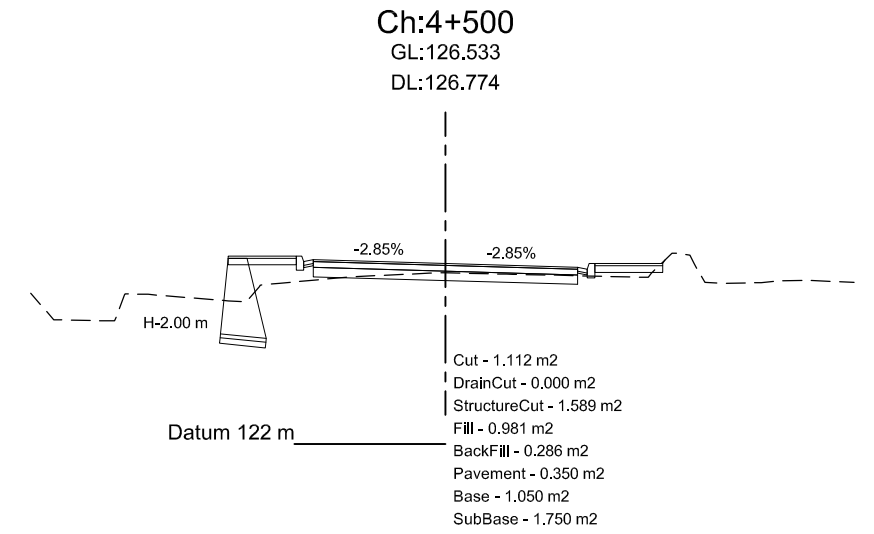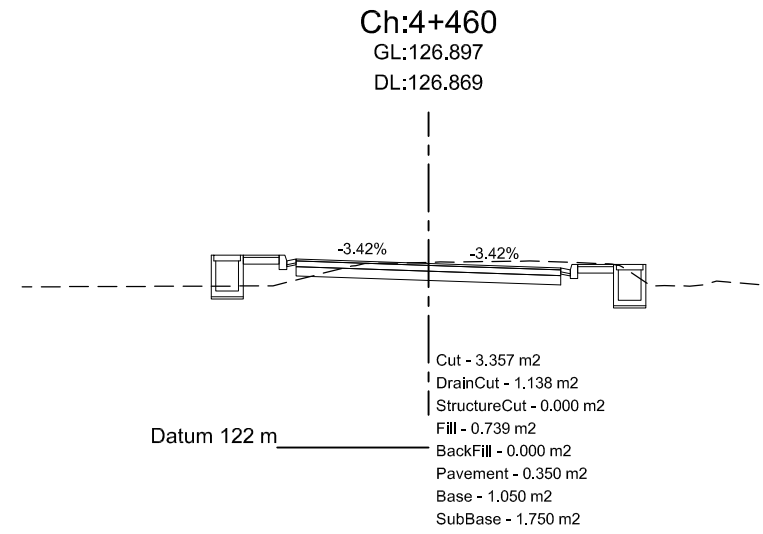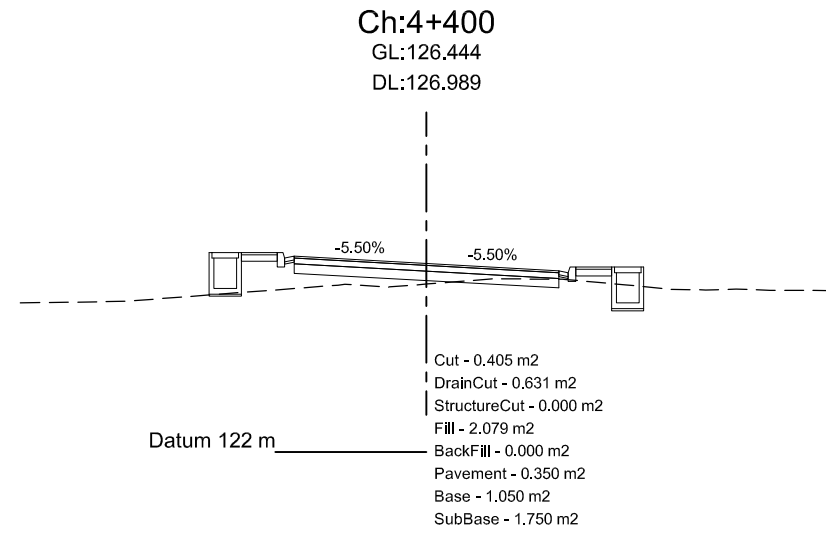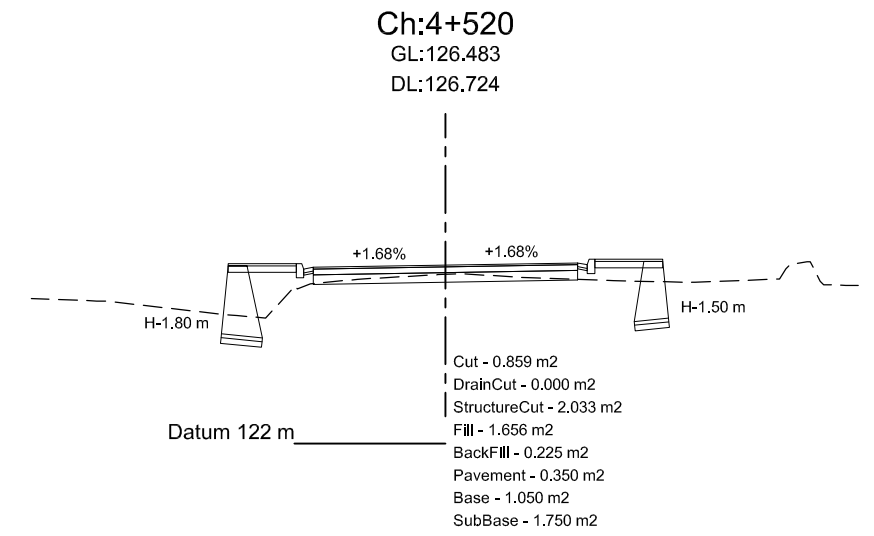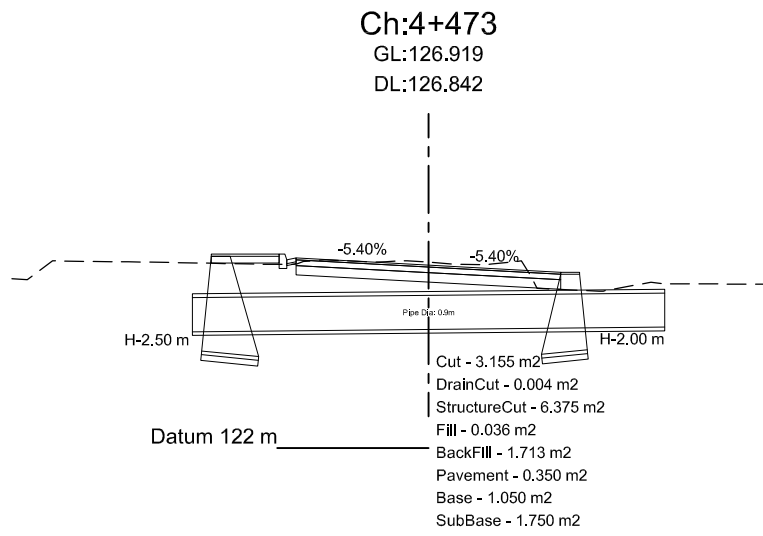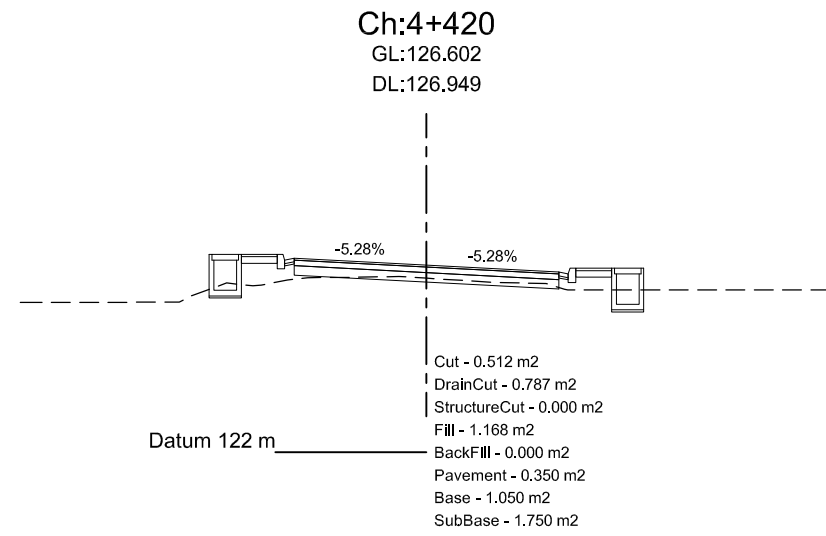


Department of Urban Development & Building Construction (DUDBC)  
**Regional Urban Development Project (RUDP)**  
West Urban Corridor (WUC) Development Project  
Babarmahal, Kathmandu, Nepal

**Reviewed & Designed By :**  
DOHWA Engineering Co. Ltd.  
in Association with  
ERMIC (P.) Ltd., SILT Consultants (P.) Ltd., and  
DIGICON (P.) Ltd.  
Mid- Baneshwor, Kathmandu  
Tel: 01- 4589393










**Consultant**  
**Team Leader :** YOO CHANGMIN  
**Reviewed By :** YAGYA BAHADUR MALLA  
**Designed By :** MANJU MUNANKARMI

**Client**  
**Approved By :**  
**Checked By :**

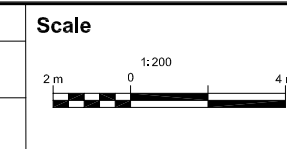

**Cross-Section**  
**SHITALNAGAR-BHAWANIPUR-SOIYA ROAD**  
**CH 0+000 - 4+767.796 Km**

**REV : MAY 2024**  
**DRG NO : DM/RD/CS/26**  
**CHAINAGE : 4+380-4+520**  
**SHEET NO : 26**

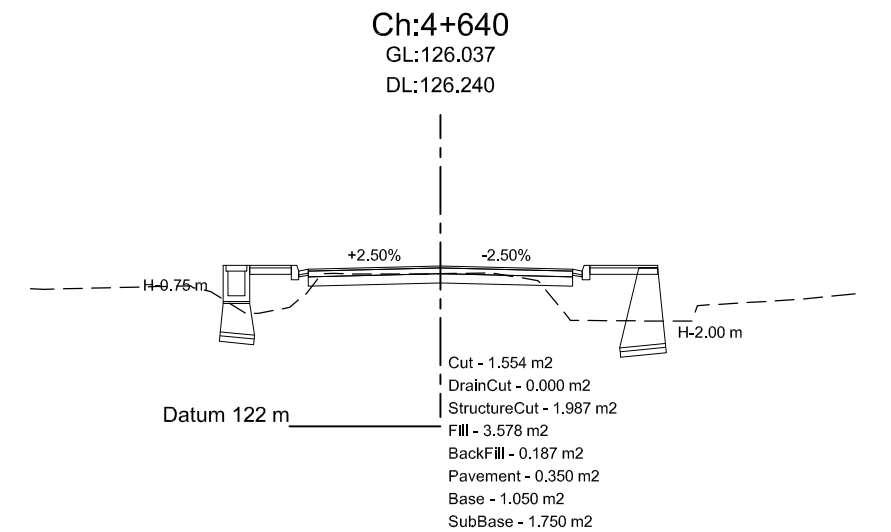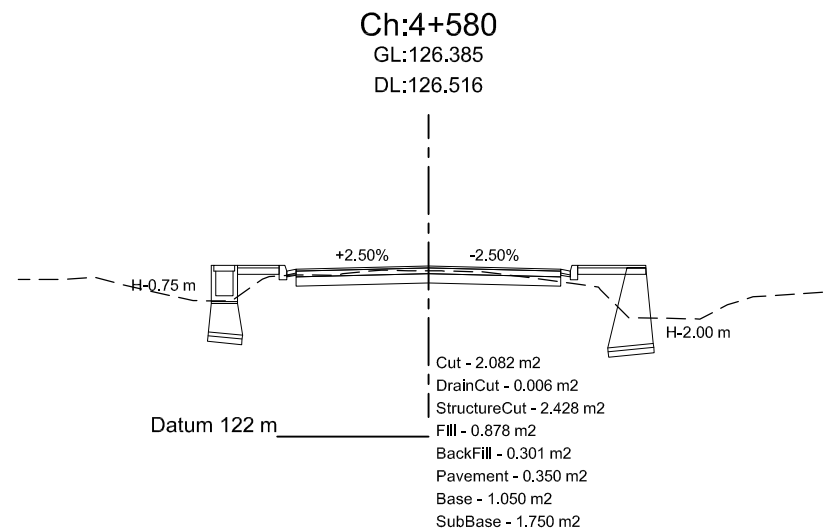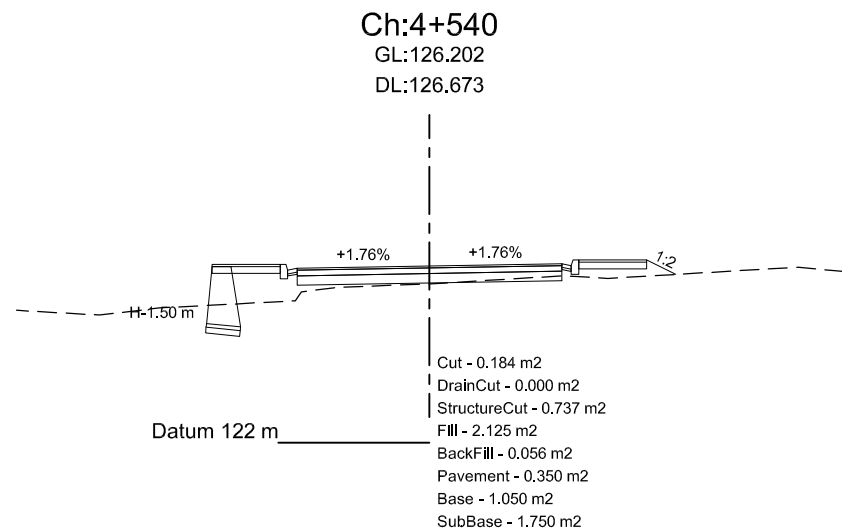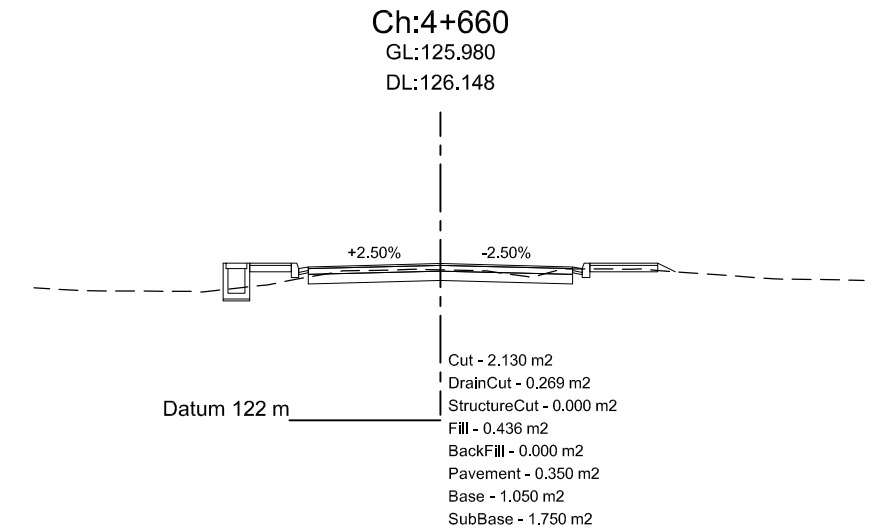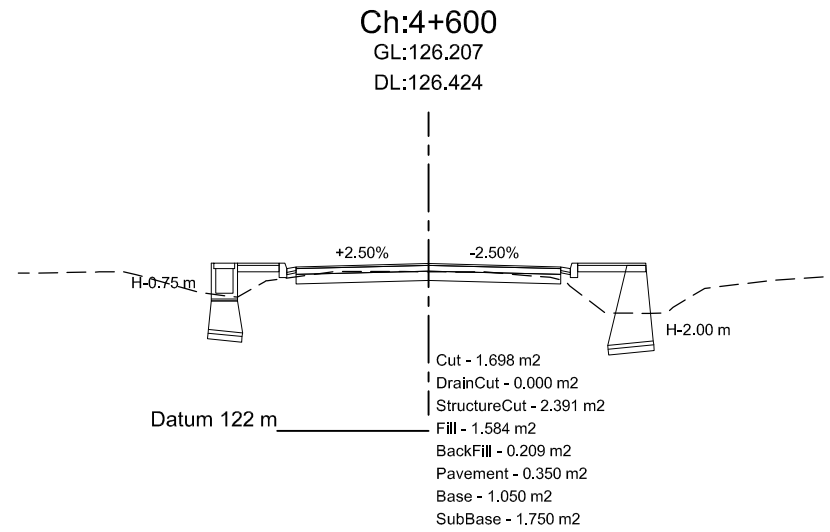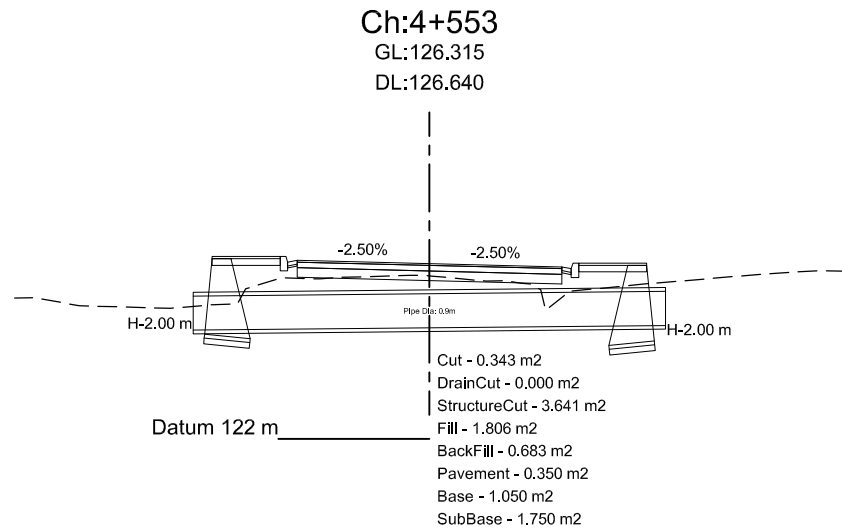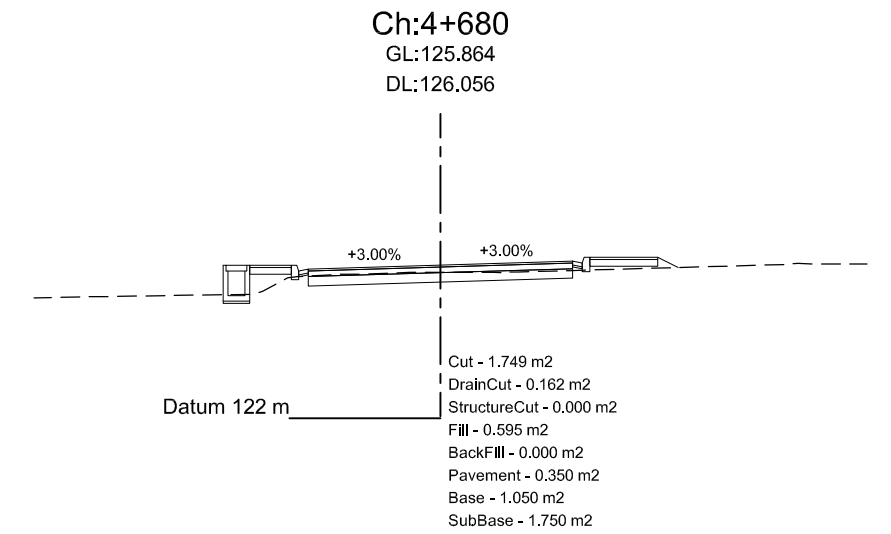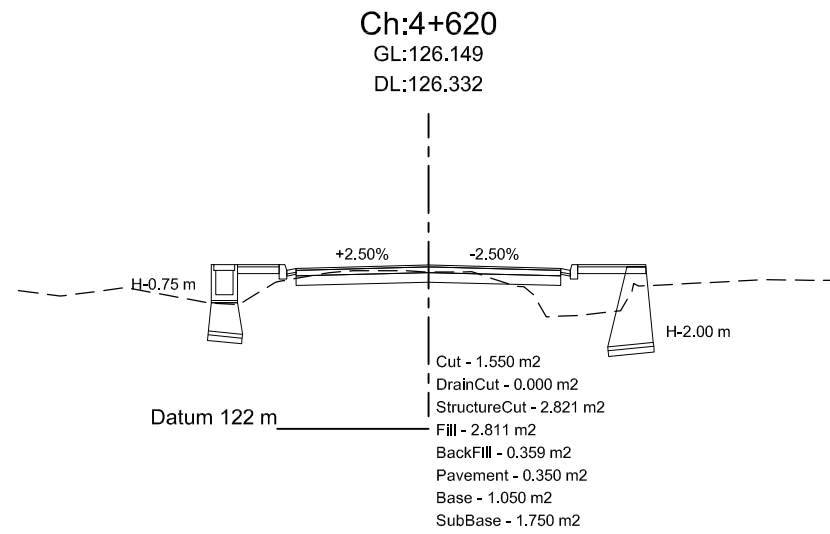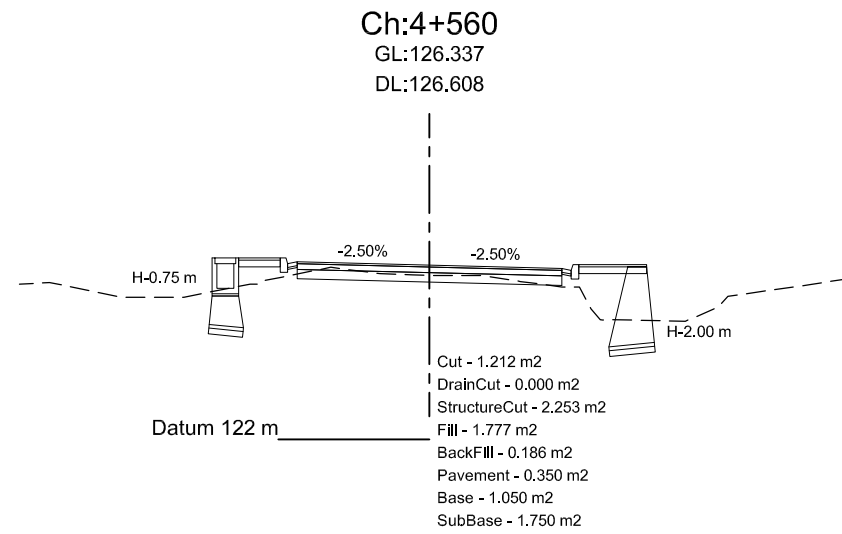


Department of Urban Development & Building  
Construction (DUDBC)  
**Regional Urban Development Project (RUDP)**  
West Urban Corridor (WUC) Development Project  
Babarmahal, Kathmandu, Nepal

**Reviewed & Designed By :**  
DOHWA Engineering Co. Ltd.  
in Association with  
ERMIC (P.) Ltd., SILT Consultants (P.) Ltd., and  
DIGICON (P.) Ltd.  
Mid- Baneshwor, Kathmandu  
Tel: 01- 4589393







**Consultant**  
**Team Leader :** YOO CHANGMIN  
**Reviewed By :** YAGYA BAHADUR MALLA  
**Designed By :** MANJU MUNANKARMI

**Client**  
**Approved By :**  
**Checked By :**

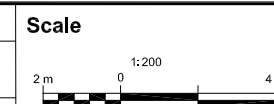

**Cross-Section**  
**SHITALNAGAR-BHAWANIPUR-SOIYA**  
**ROAD**  
**CH 0+000 - 4+767.796 Km**

**REV** : MAY 2024  
**DRG NO** : DM/RD/CS/27  
**CHAINAGE** : 4+540-4+680  
**SHEET NO** : 27

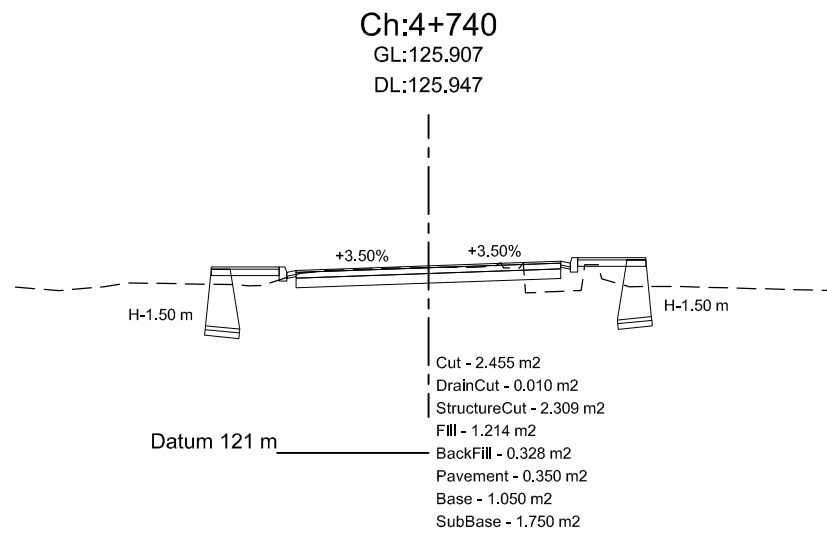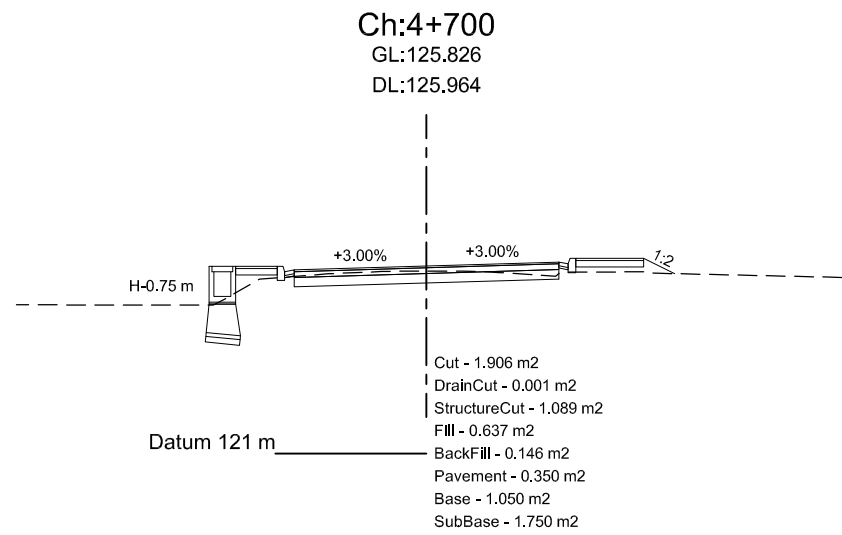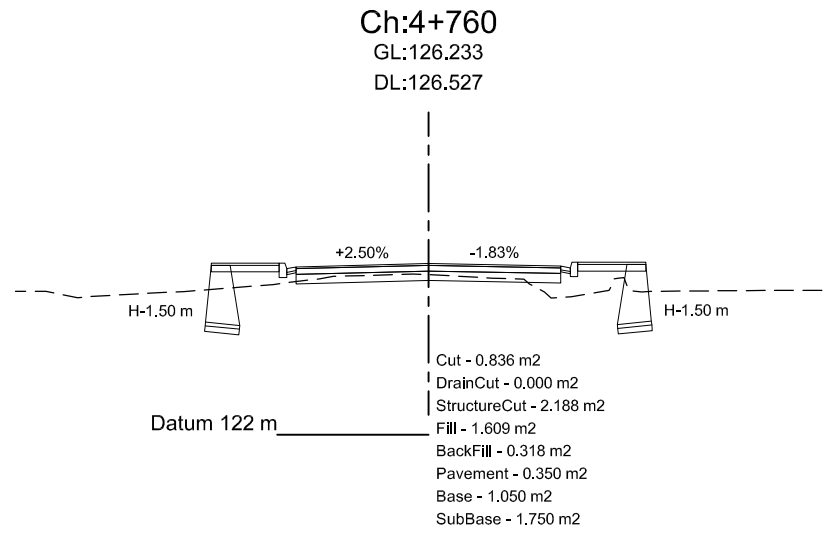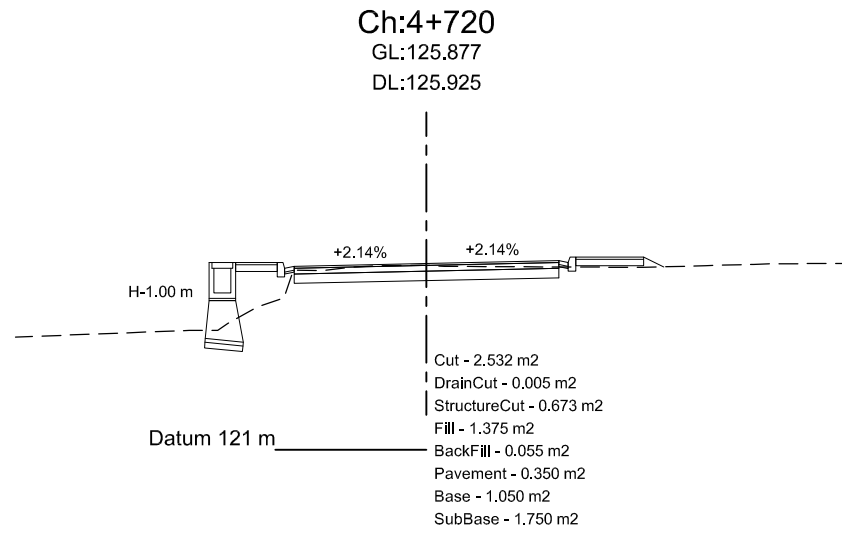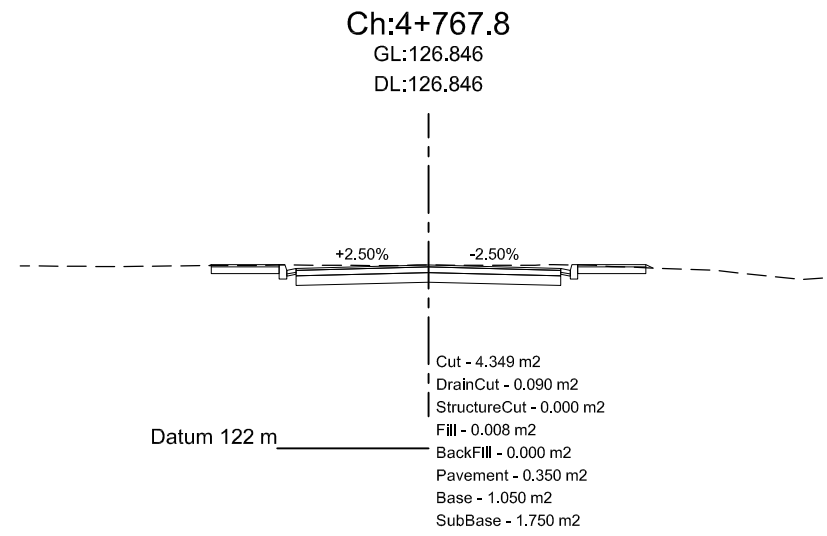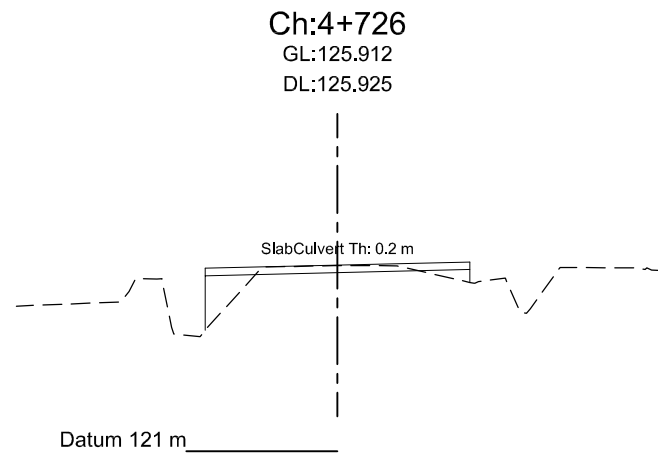


Department of Urban Development & Building  
Construction (DUDBC)  
**Regional Urban Development Project (RUDP)**  
West Urban Corridor (WUC) Development Project  
Babarmahal, Kathmandu, Nepal

**Reviewed & Designed By :**  
DOHWA Engineering Co. Ltd.  
in Association with  
ERMIC (P.) Ltd., SILT Consultants (P.) Ltd., and  
DIGICON (P.) Ltd.  
Mid- Baneshwor, Kathmandu  
Tel: 01- 4589393

**Consultant**  
**Team Leader :** YOO CHANGMIN  
**Reviewed By :** YAGYA BAHADUR MALLA  
**Designed By :** MANJU MUNANKARMI

**Client**  
**Approved By :**  
**Checked By :**

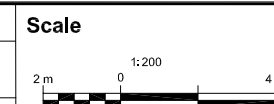

**Cross-Section**  
**SHITALNAGAR-BHAWANIPUR-SOIYA**  
**ROAD**  
CH 0+000 - 4+767.796 Km

**REV** : MAY 2024  
**DRG NO** : DM/RD/CS/28  
**CHAINAGE** : 4+700-4+767.8  
**SHEET NO** : 28